


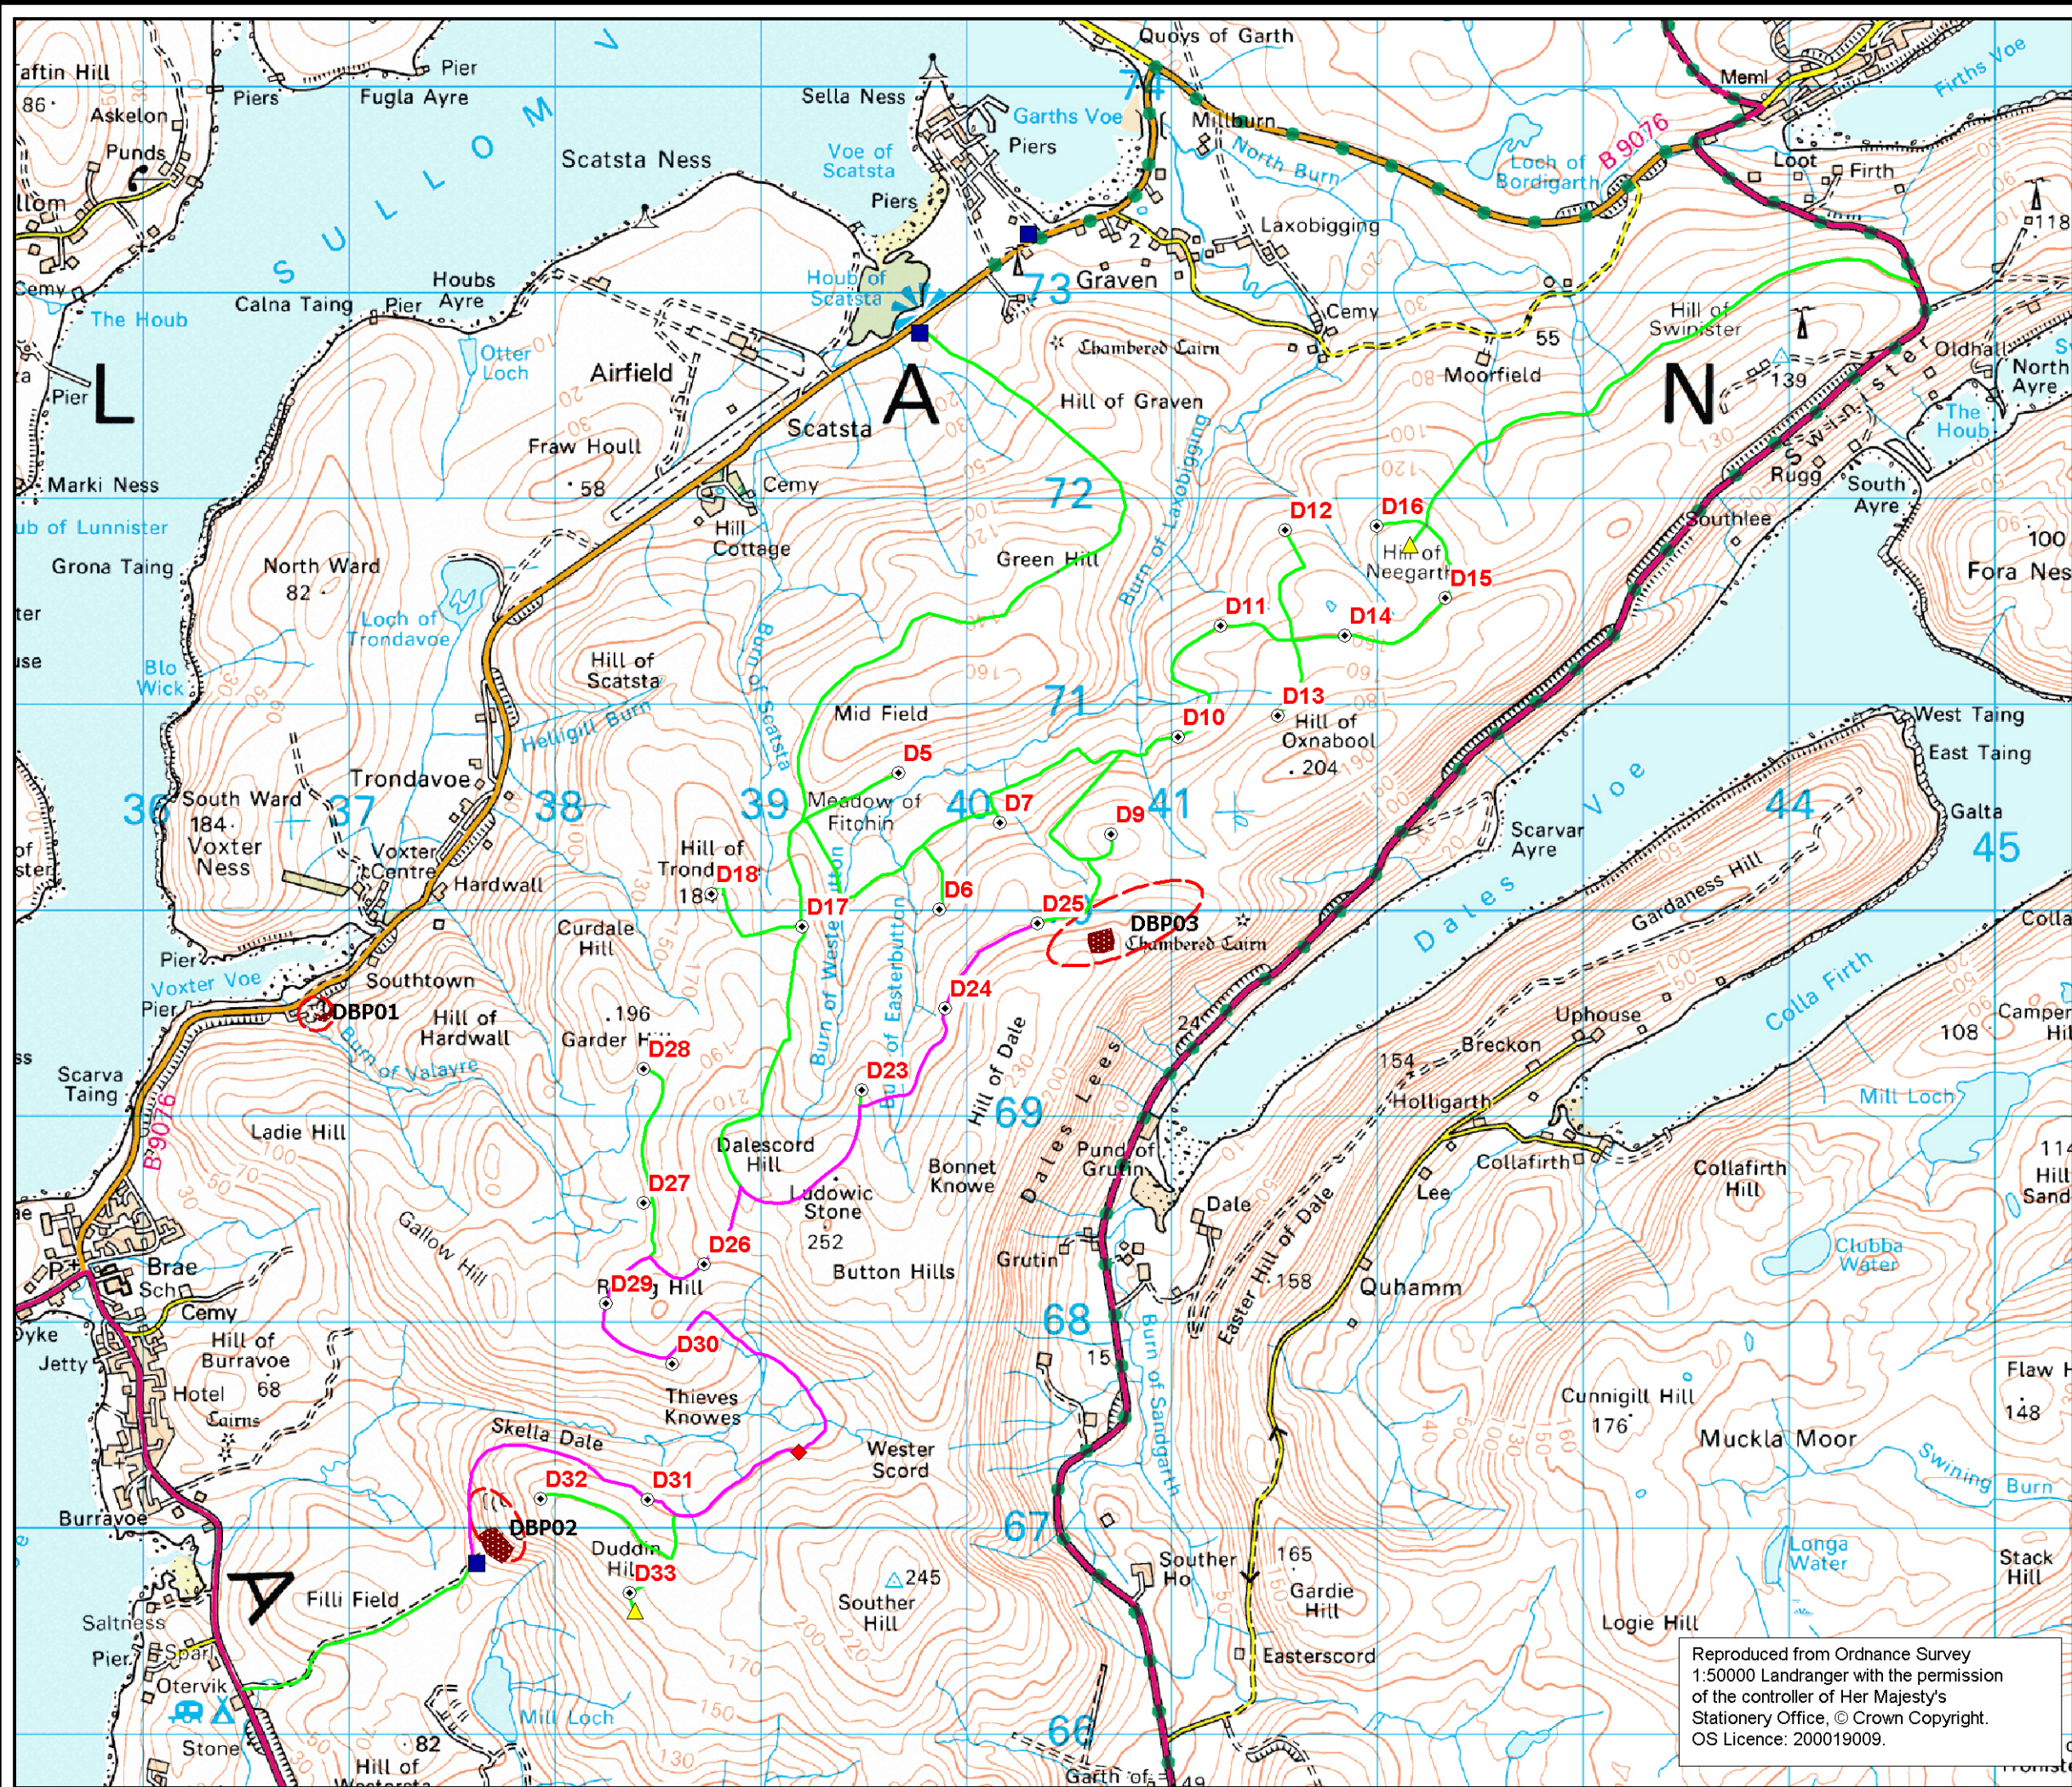


Figure A4.1.1

Key

- ◆ Substations
- ⊙ Turbines
- ▲ Anemometers
- Construction compounds
- Access roads - double width
- Access roads - single width
- Borrow pit - indicative extent
- Borrow pit - area of search

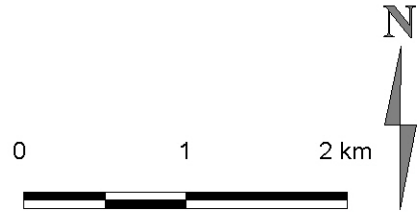

Client:	 viking energy Harnessing Shetland's natural resources		
Project:	Viking Wind Farm		
Title:	Revised site layout T127 Delting		
Scale:	1:50,000	Date:	23/09/10



Reproduced from Ordnance Survey 1:50000 Landranger with the permission of the controller of Her Majesty's Stationery Office, © Crown Copyright. OS Licence: 200019009.