


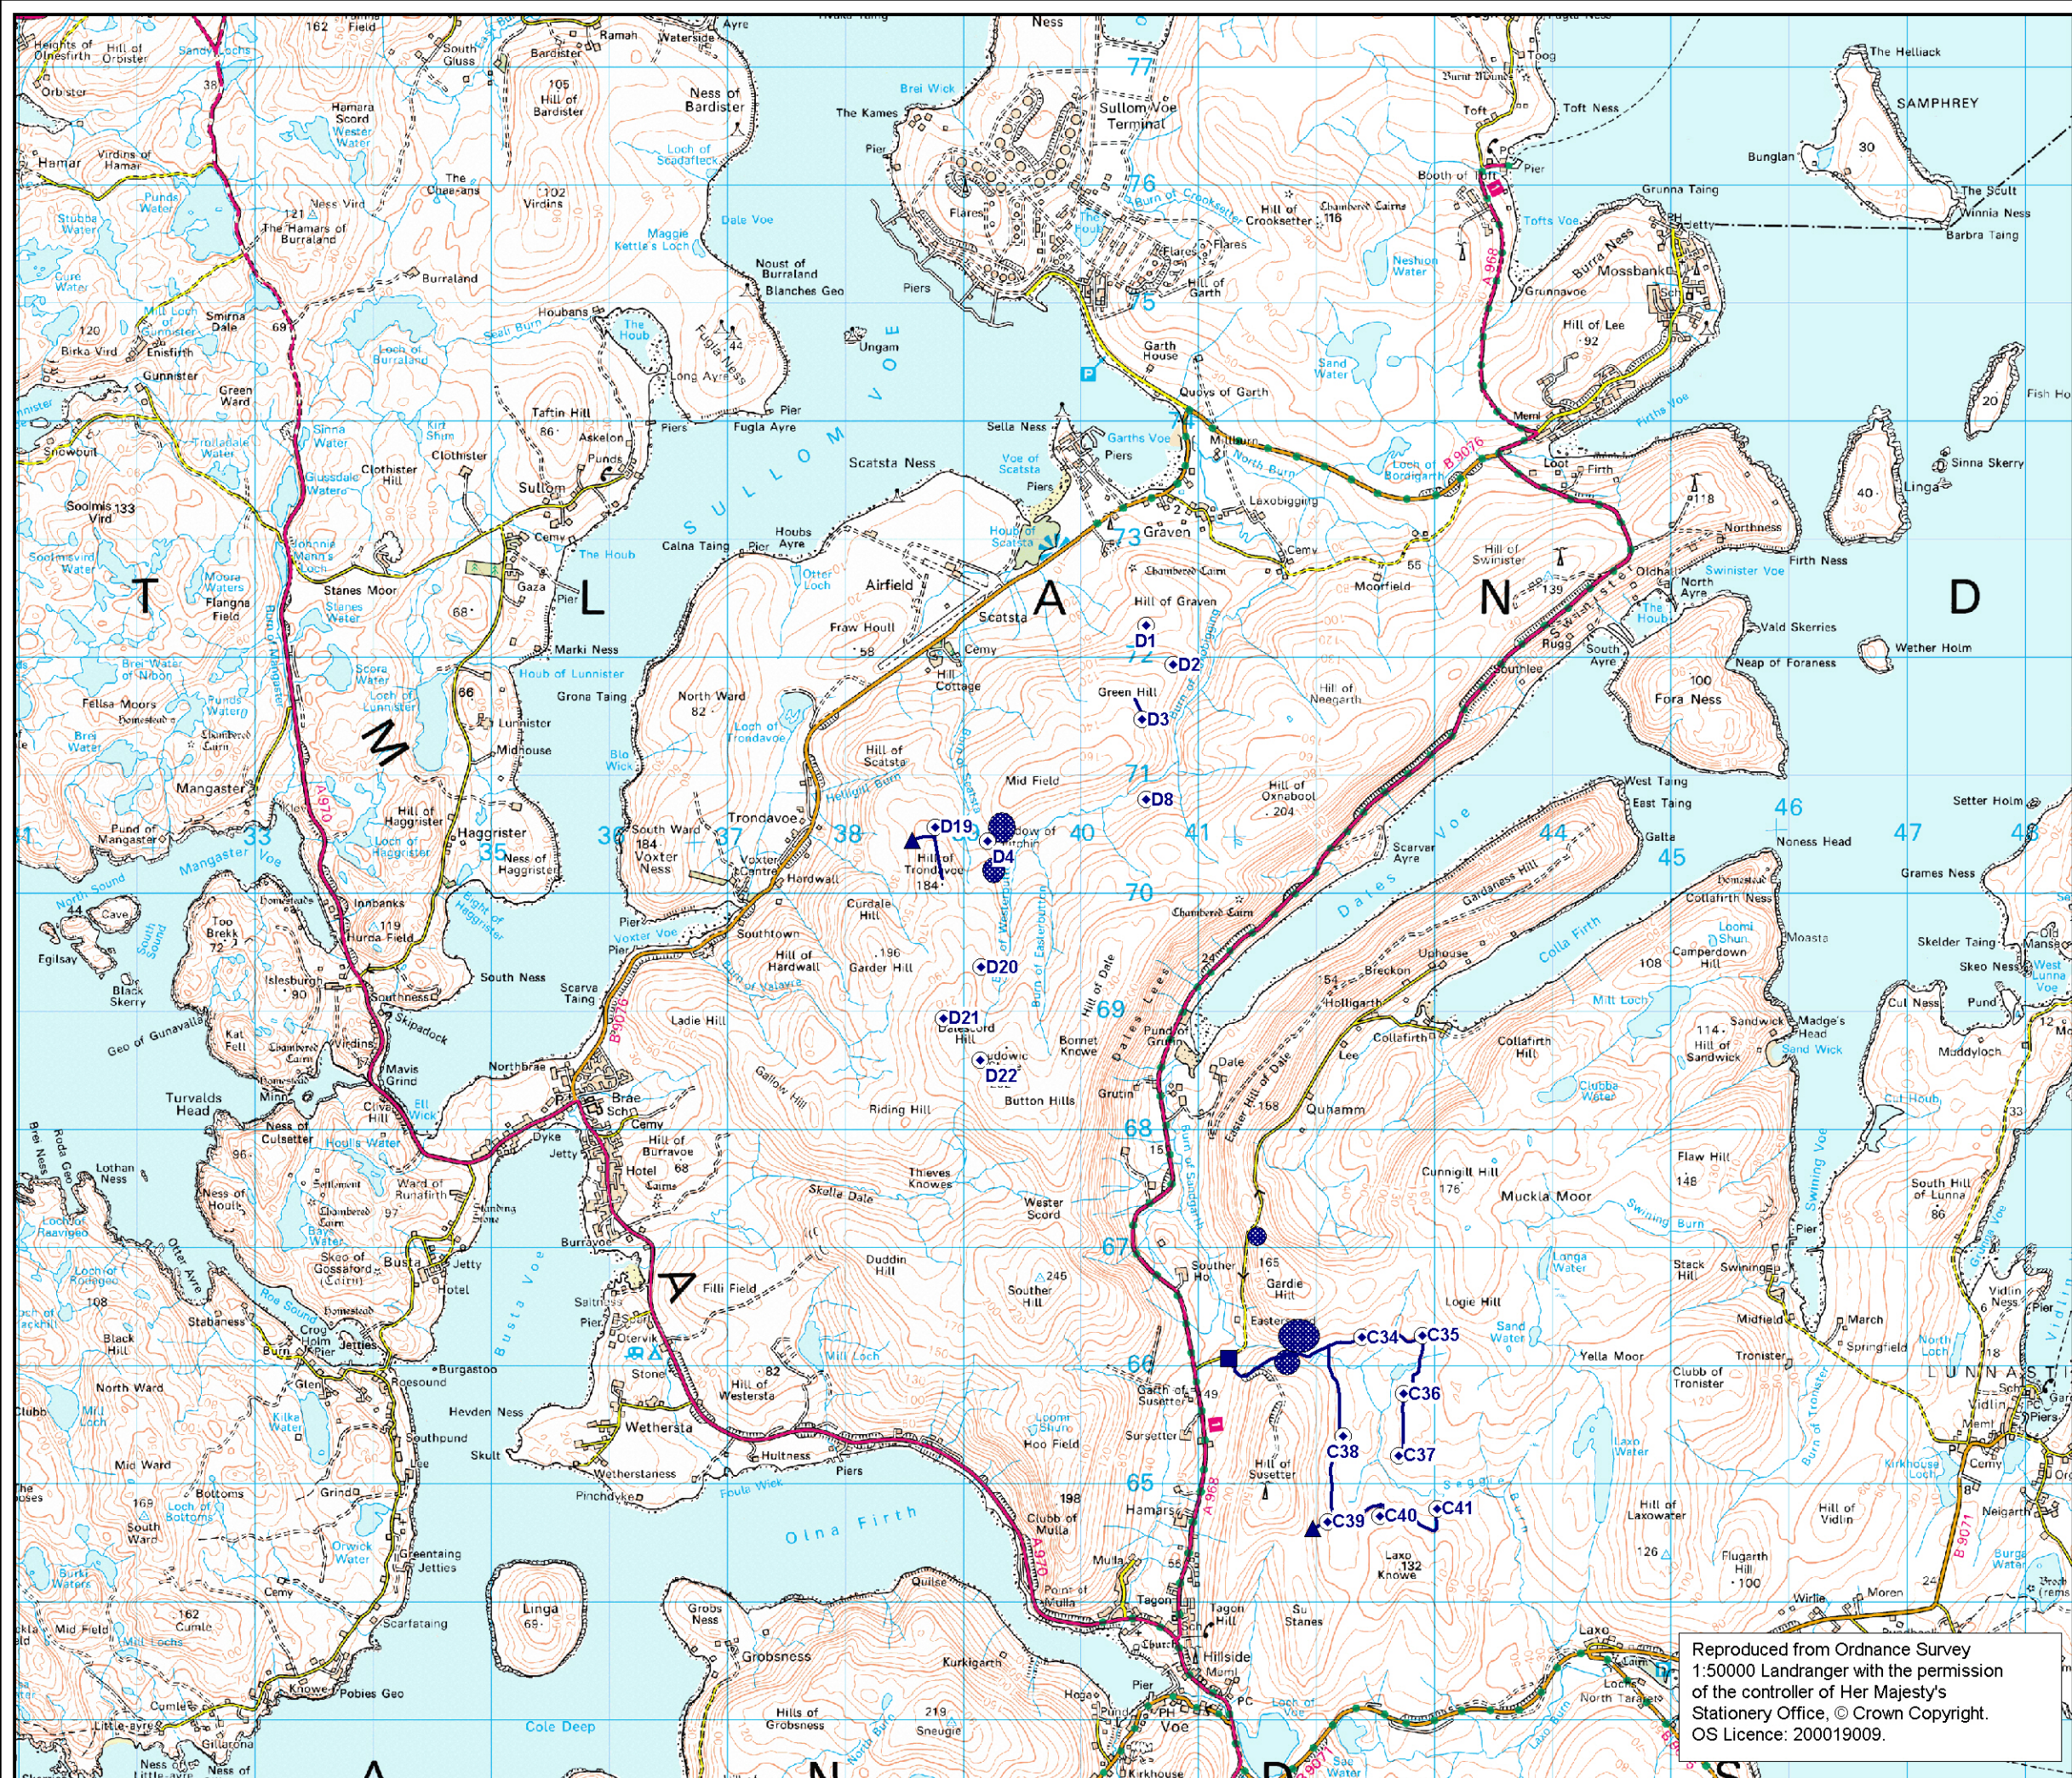


Figure A4.1.1b

Key

- Deleted turbines
- Deleted anemometers
- Deleted construction compounds
- Deleted access roads
- Deleted borrow pits

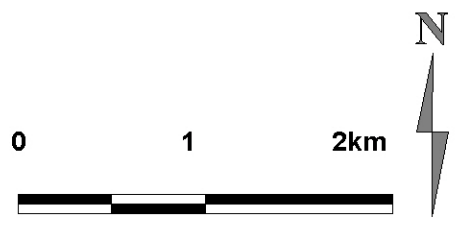

Client:	 viking energy Harnessing Shetland's natural resources		
Project:	Viking Wind Farm		
Title:	Deleted features Delting and Collafirth		
Scale:	1:50,000	Date:	23/09/2010

Reproduced from Ordnance Survey
1:50000 Landranger with the permission
of the controller of Her Majesty's
Stationery Office, © Crown Copyright.
OS Licence: 200019009.

