

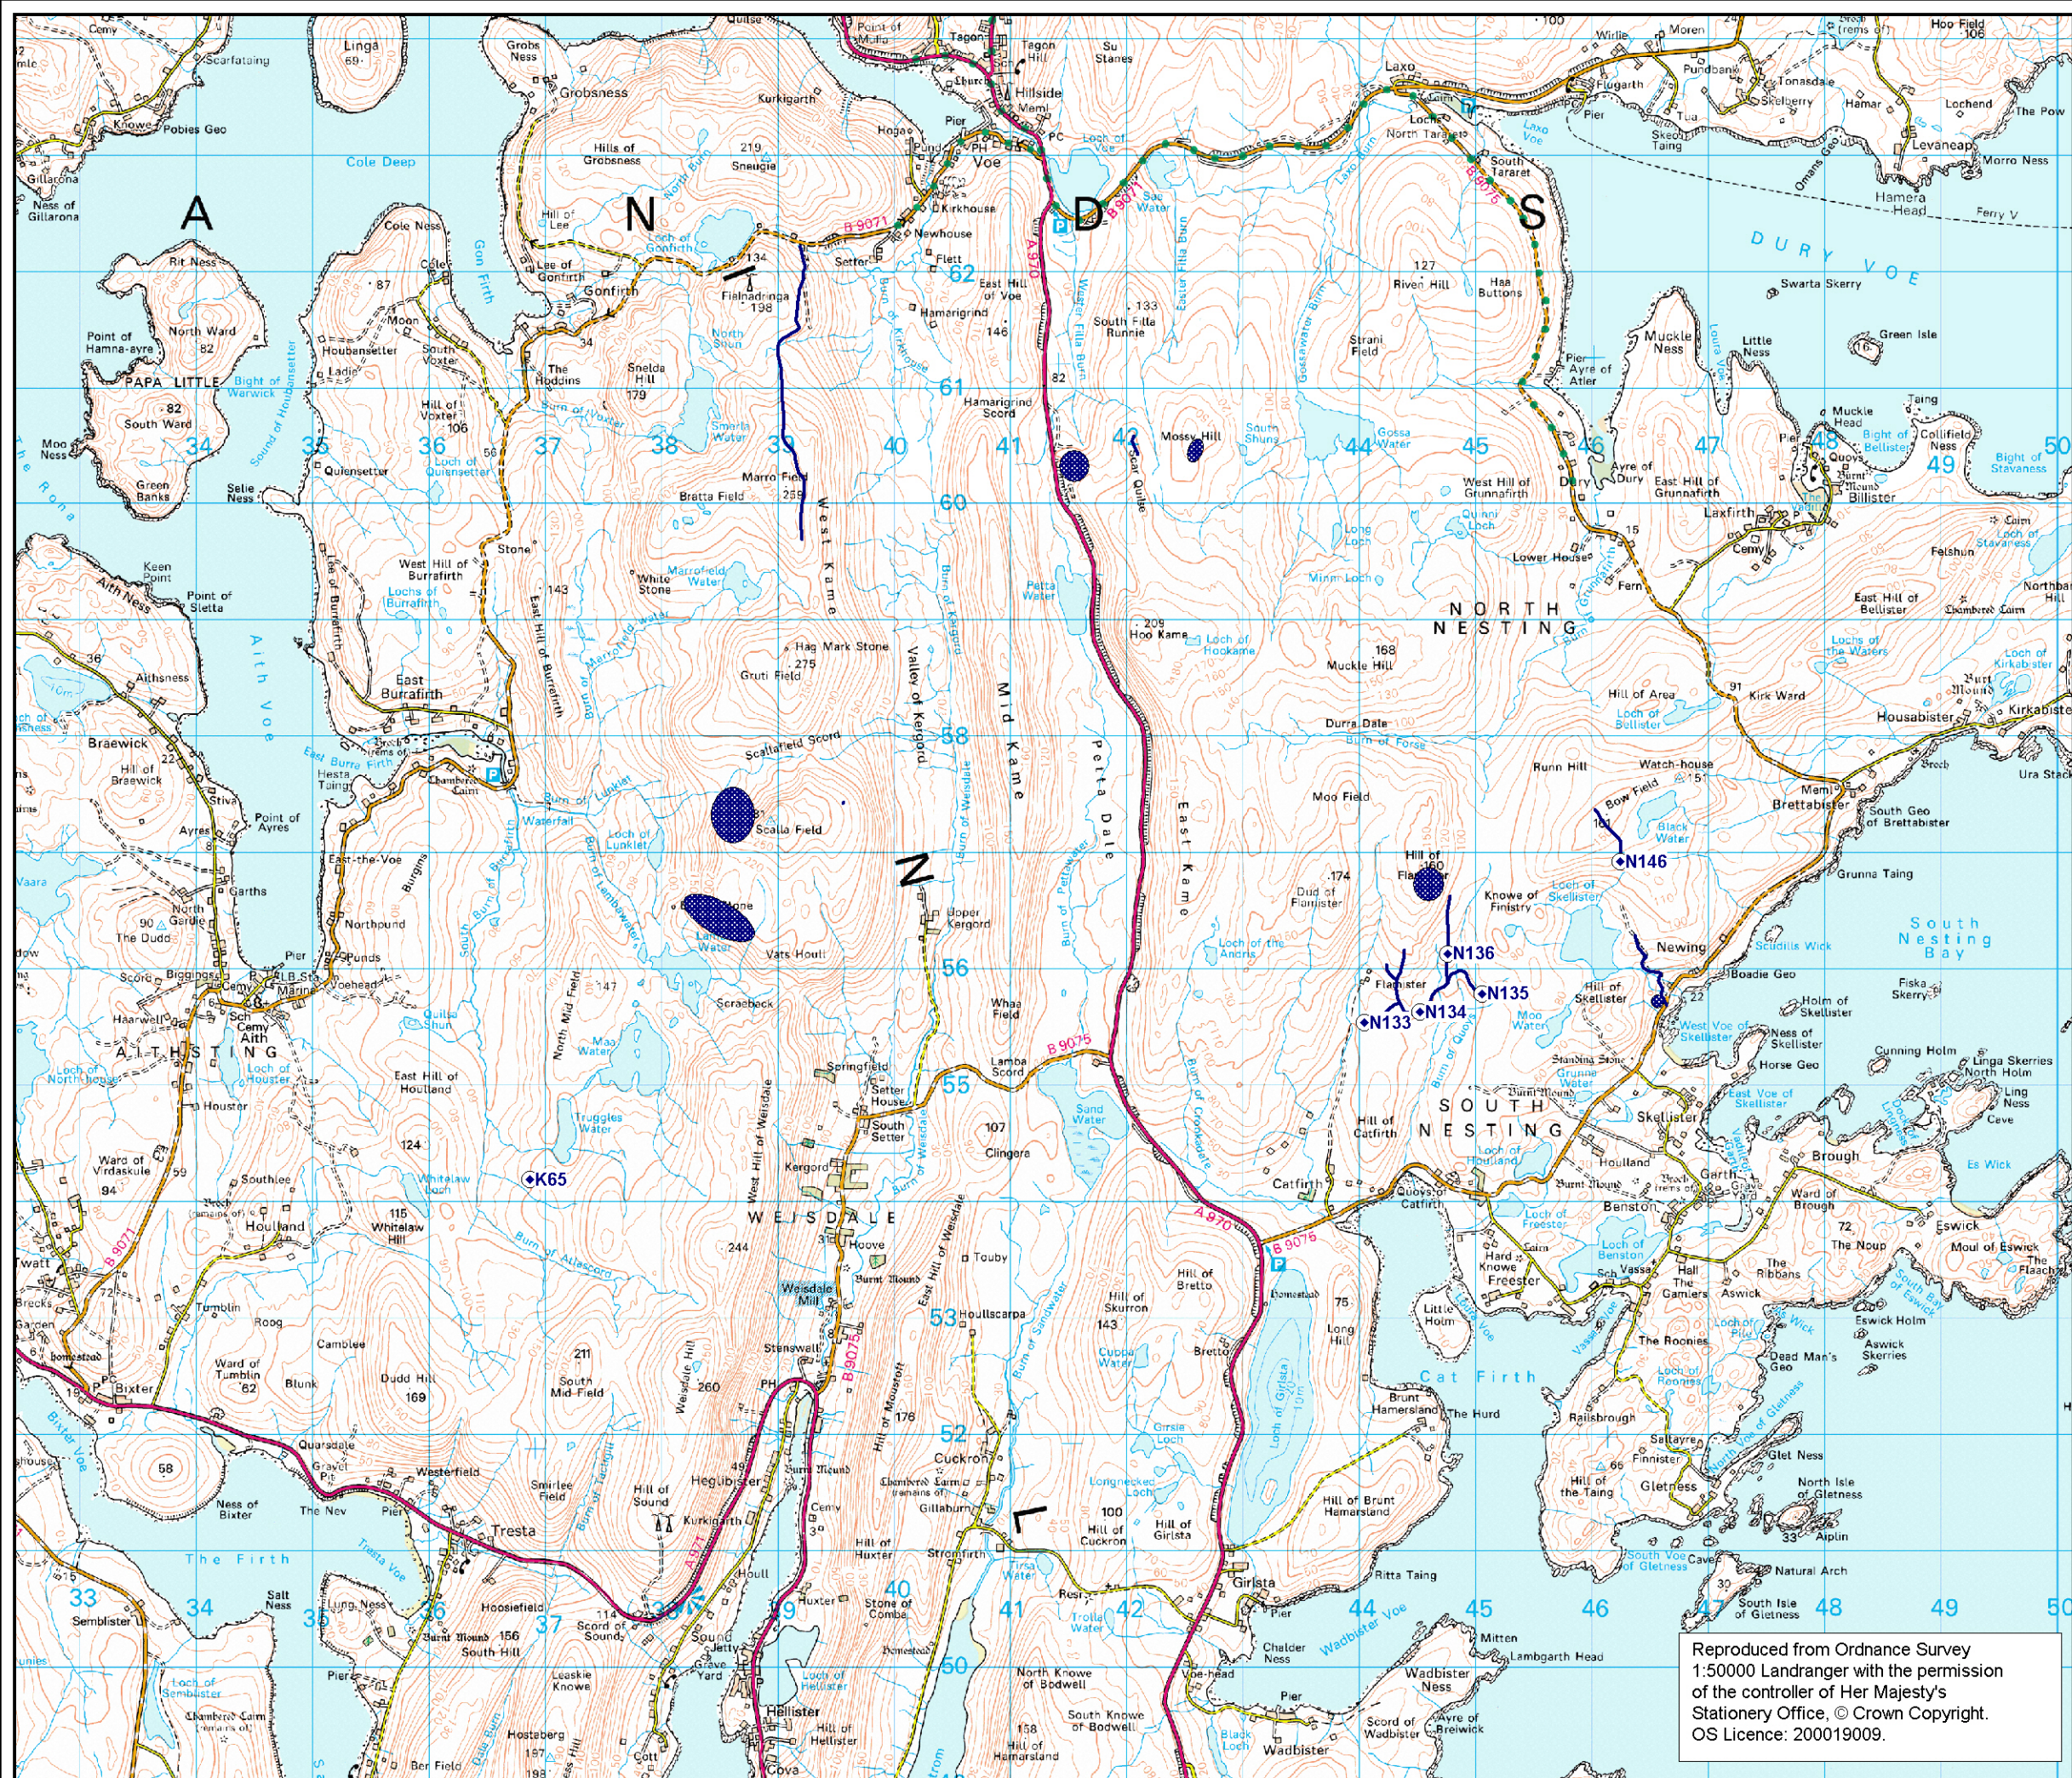


Figure A4.1.2b

Key

- Deleted turbines
- Deleted anemometers
- Deleted construction compounds
- Deleted access roads
- Deleted borrow pits

Client:



Project:

Viking Wind Farm

Title:

Deleted features
Nesting and Kergord

Scale:

1:65,000

Date:

11/08/2010

Reproduced from Ordnance Survey
1:50000 Landranger with the permission
of the controller of Her Majesty's
Stationery Office, © Crown Copyright.
OS Licence: 200019009.

