

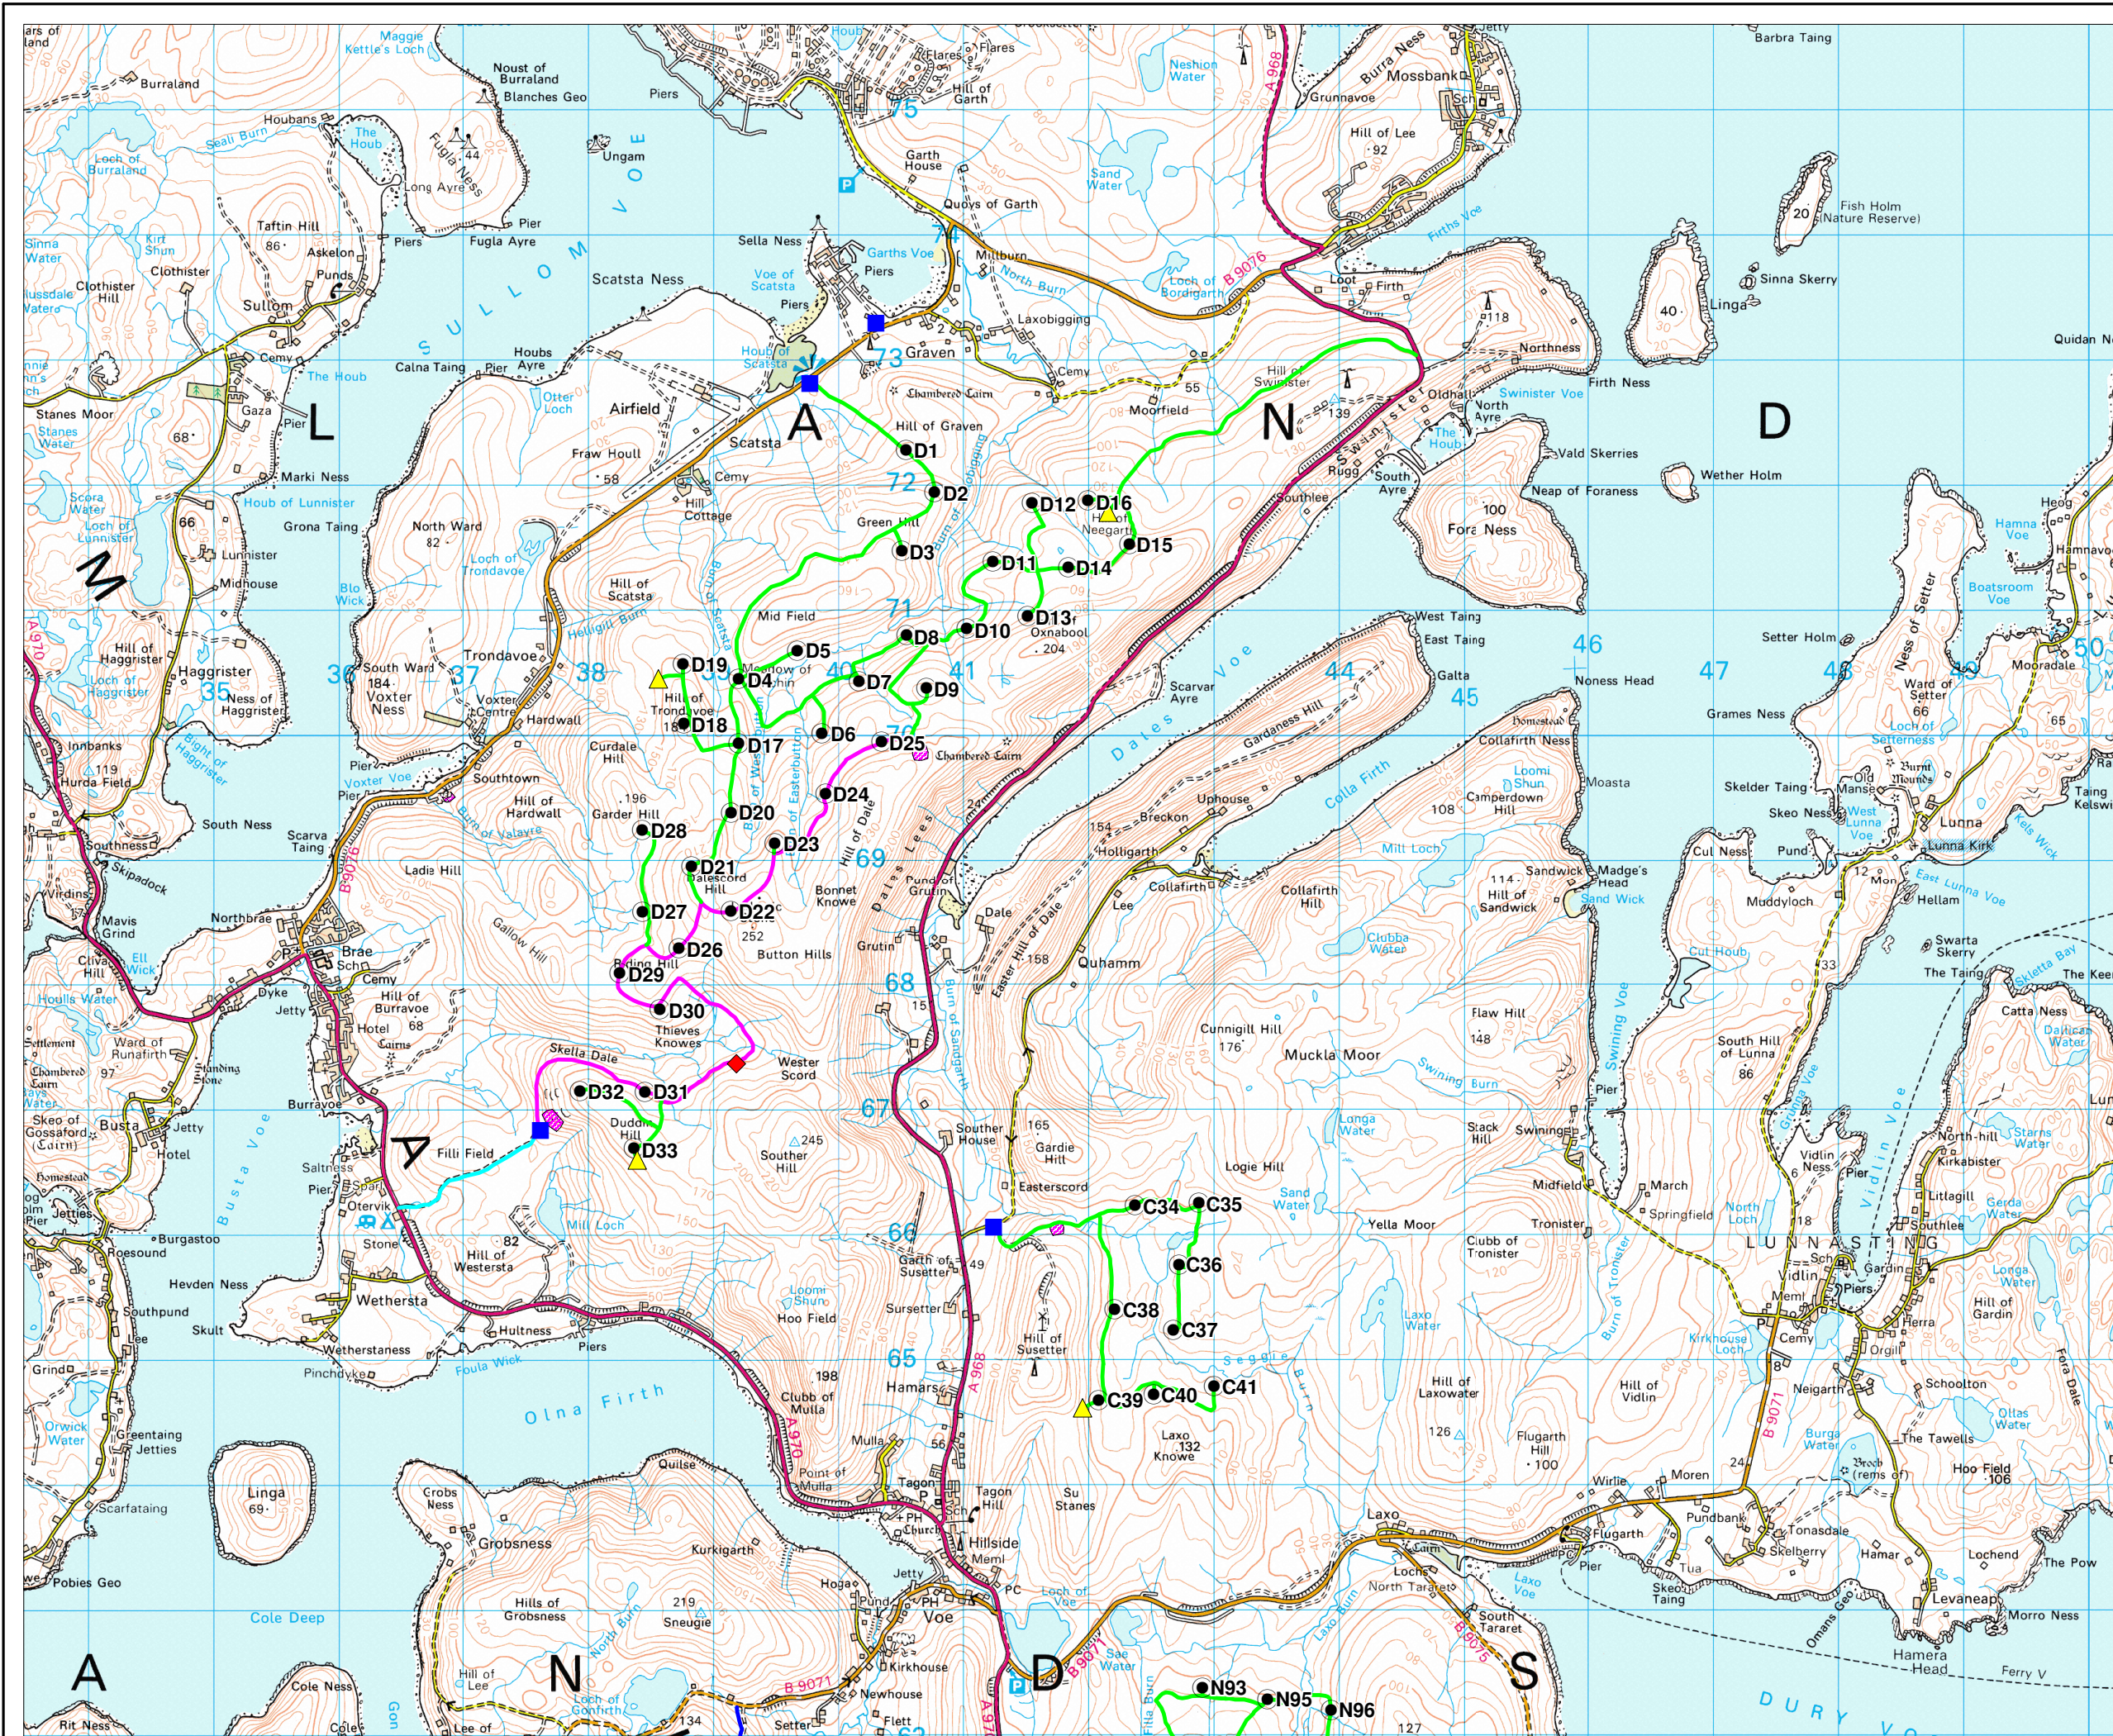


Figure 14.1.PS01(a)

Key

- Proposed turbine location
- Double width track
- Single width track
- Operational track
- Borrow pit/operational track
- Provisional construction compound location
- ◆ Proposed sub-station location
- ▲ Proposed permanent met-mast location
- Proposed converter station location
- Provisional borrow pit

Client	 viking energy Harnessing Shetland's natural resources		
Project	Viking Wind Farm		
Title	Site Infrastructure - Delting & Collafirth		
Scale	1:50,000 @ A3	Date	16/01/09

