



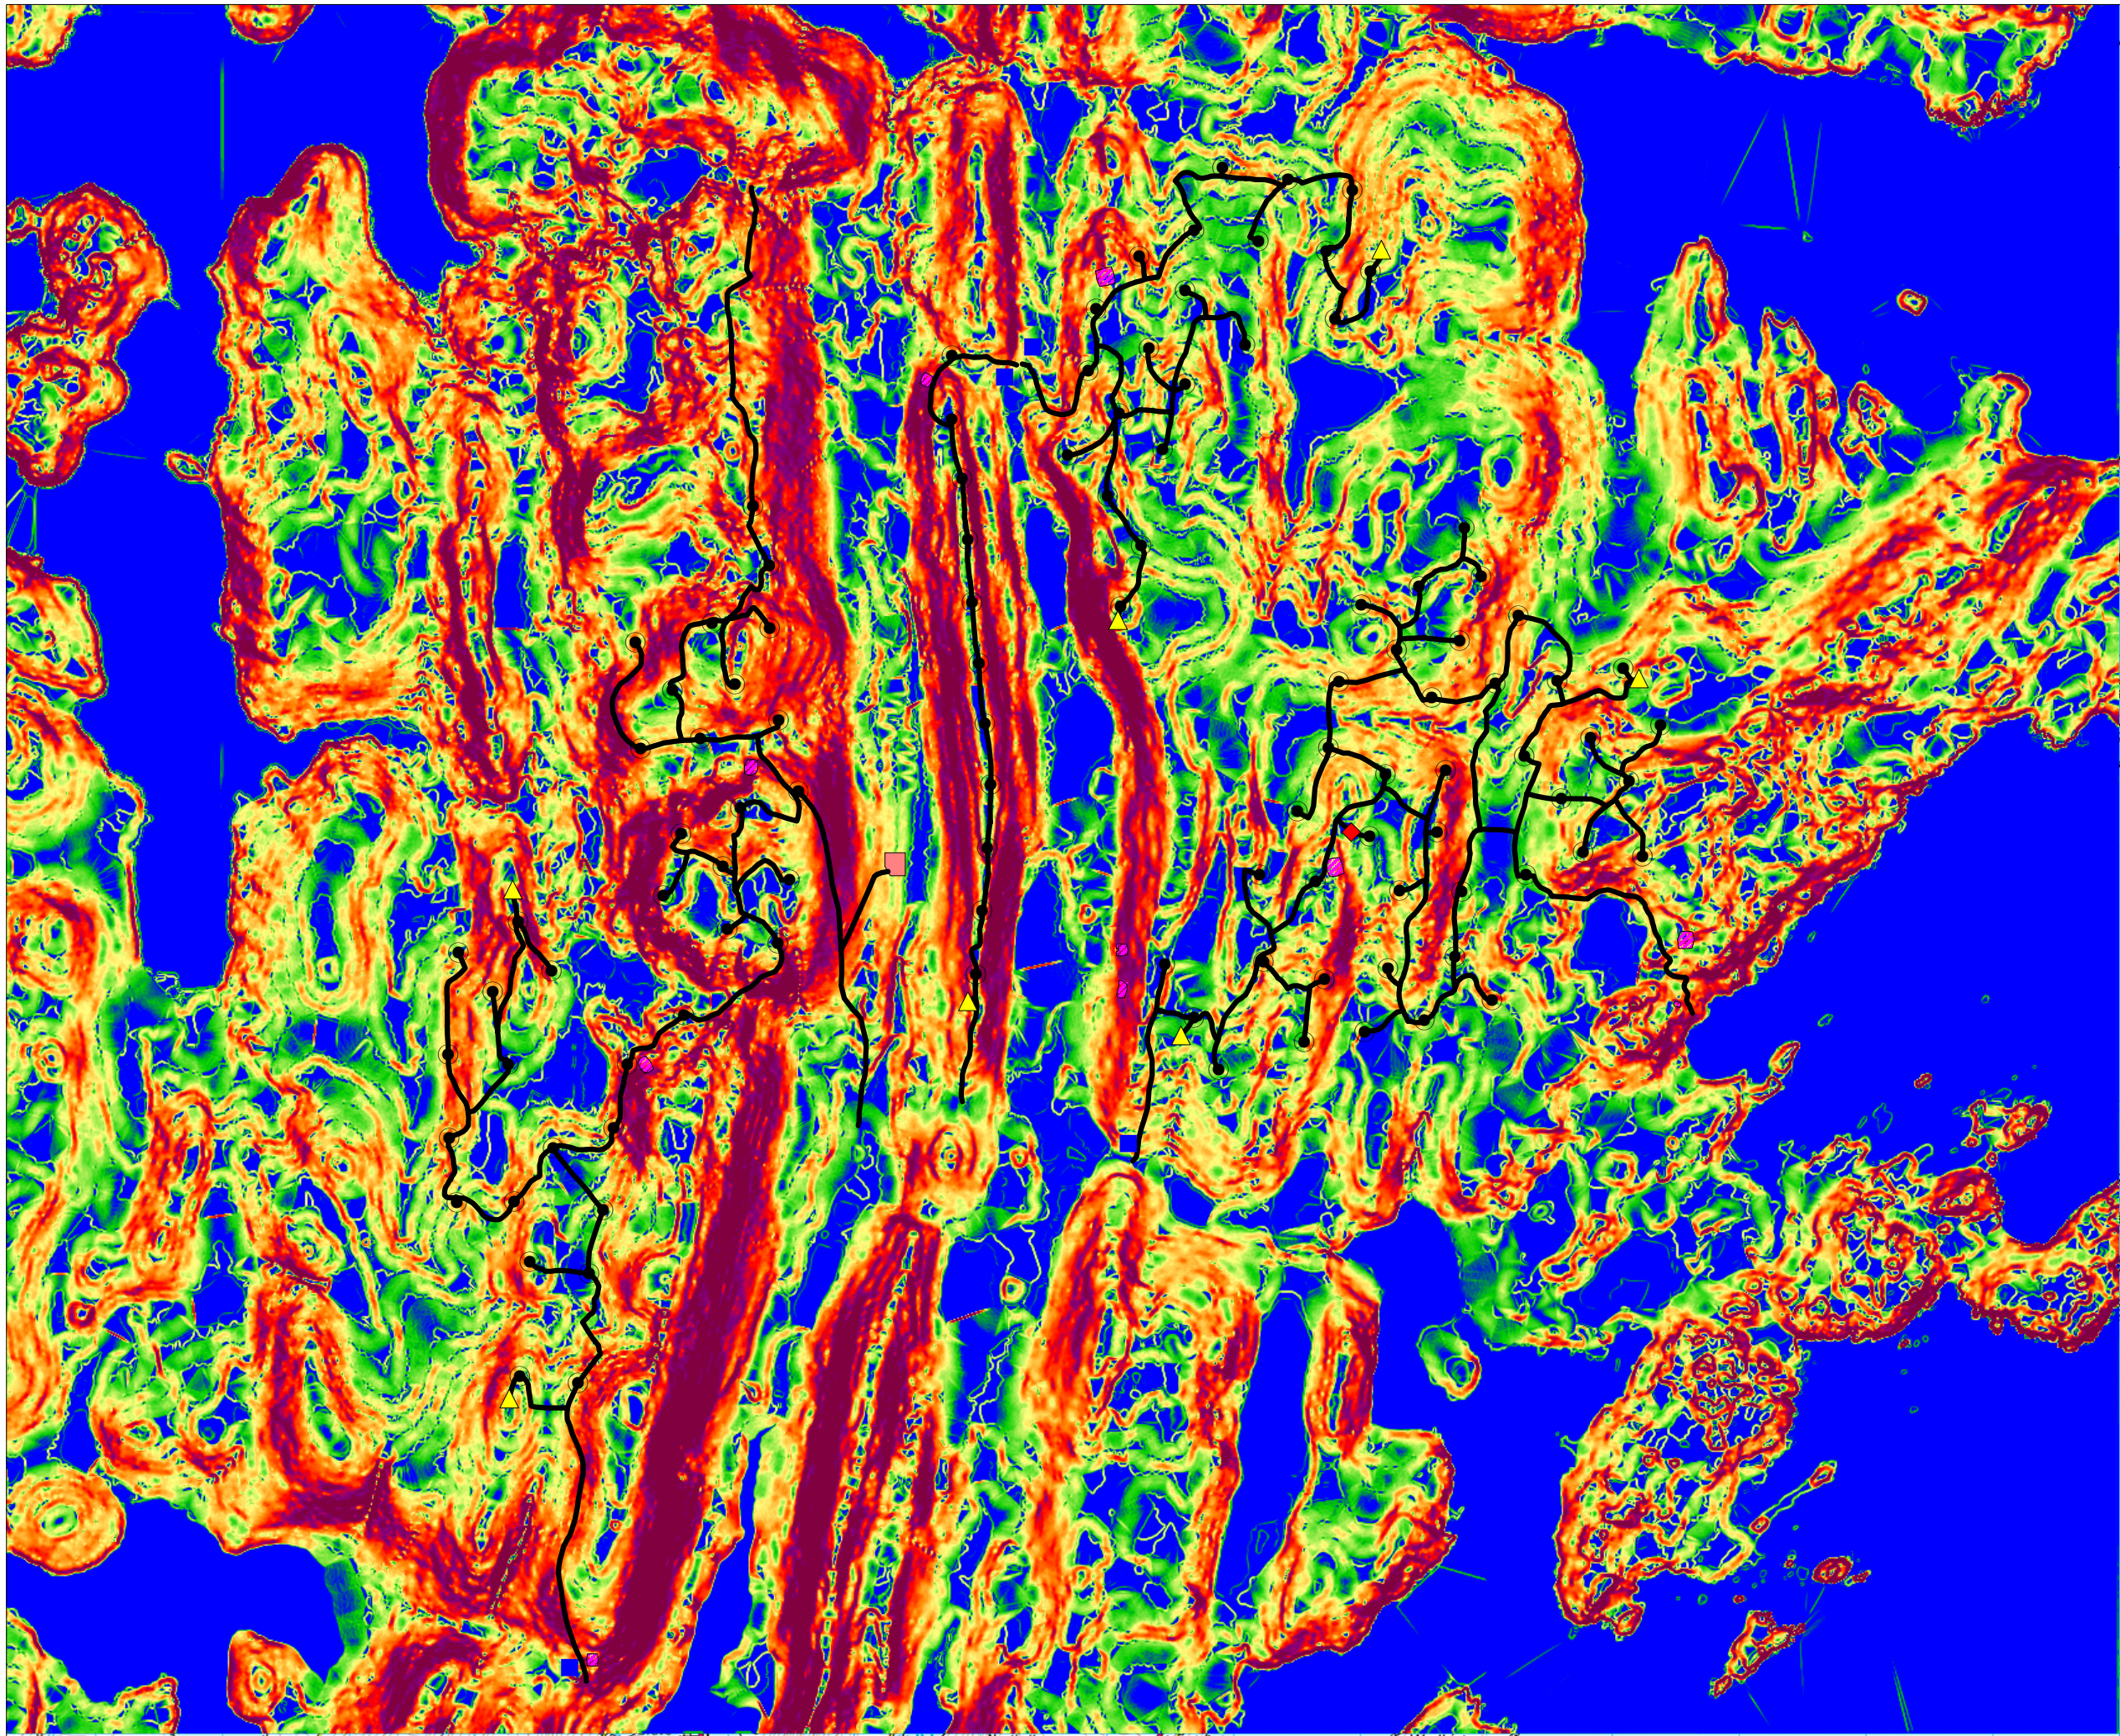


Figure 14.1.PS03(b)

Key

- Proposed turbine location
- Access tracks (simplified)
- Provisional construction compound location
- Proposed sub-station location
- Proposed permanent met-mast location
- Proposed converter station location
- Provisional borrow pit

Slope Angle

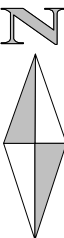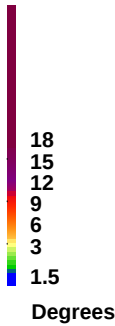

Client	 viking energy Harnessing Shetland's natural resources		
Project	Viking Wind Farm		
Title	Slope - Kergord & Nesting		
Scale	1:50,000 @ A3	Date	16/01/09

