


Figure 14.2.BP01(a)

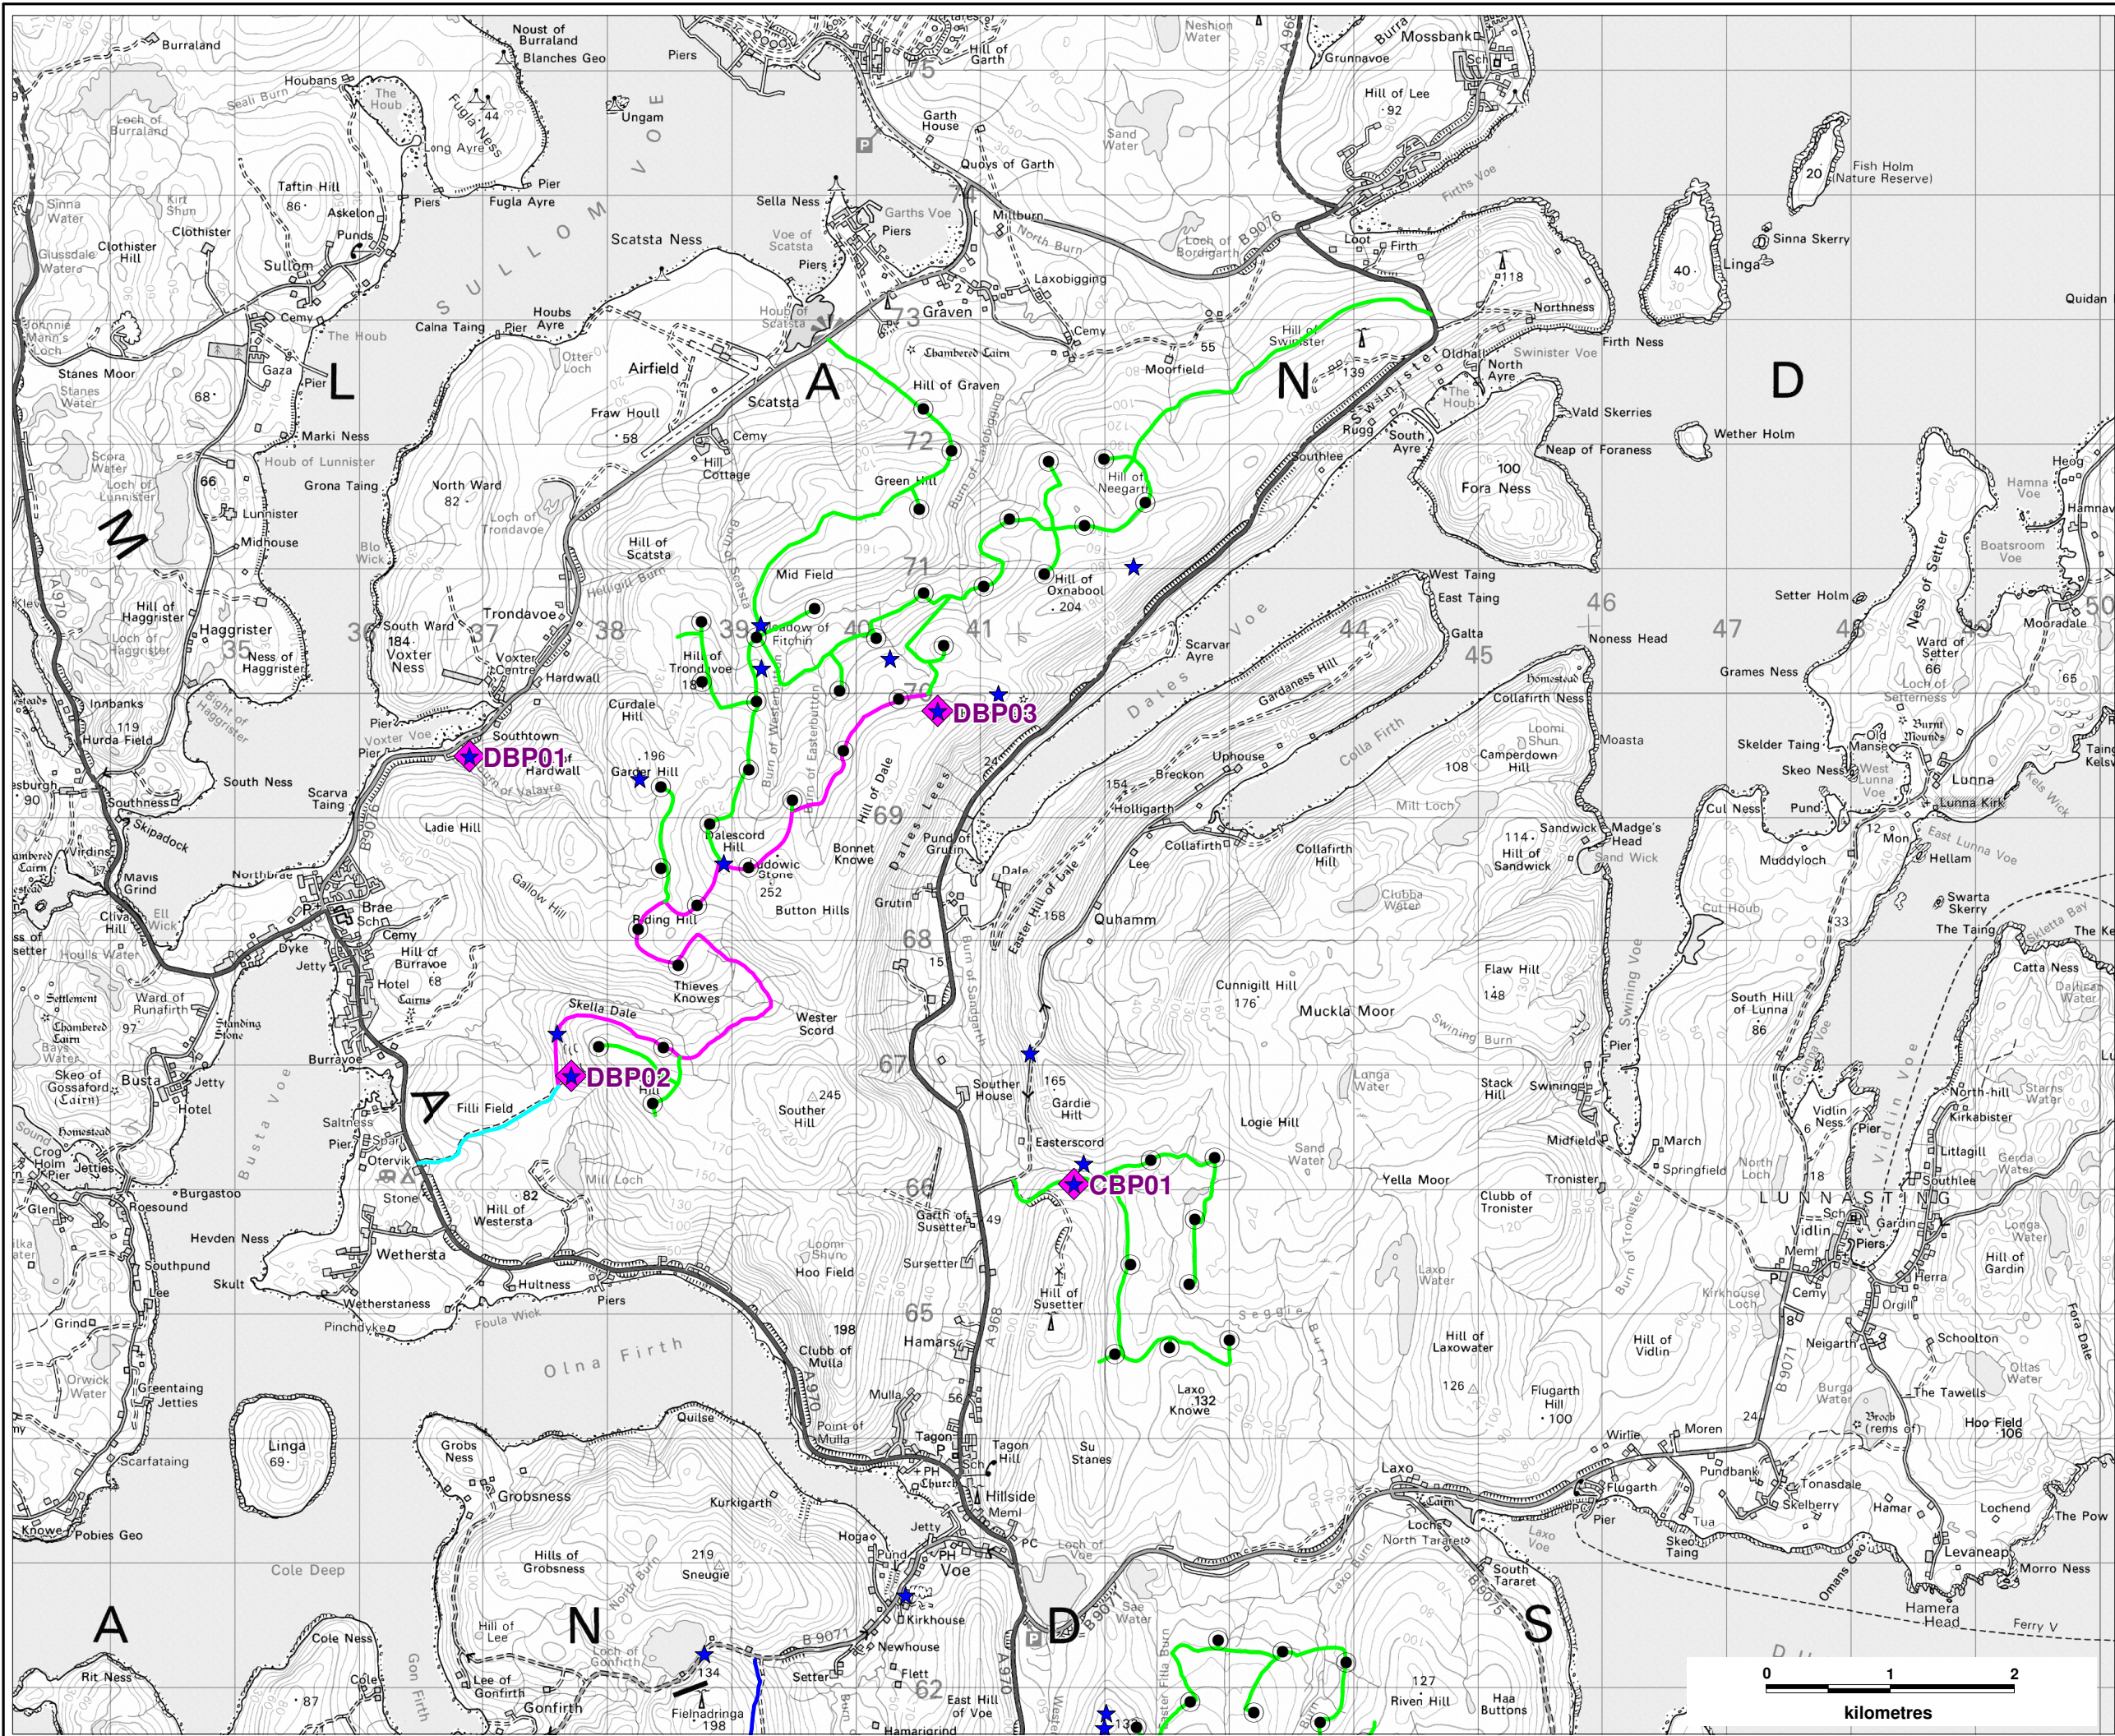

Legend:

Access roads

- Double width
- Single width
- Operations
- Borrow pit

Turbine

Provisional borrow pit

Potential sites identified in desk study

Client	 viking energy Harnessing Shetland's natural resources		
Project	Viking Wind Farm Borrow Pit Assessment		
Title	Provisional Borrow Pit Overview - Delting and Collafirth		
Drawing no.	785640/BP03a	Revisions	
Scale	1:50,000 at A3	Date	27/01/09
			