


Figure 14.2.BP01(b)

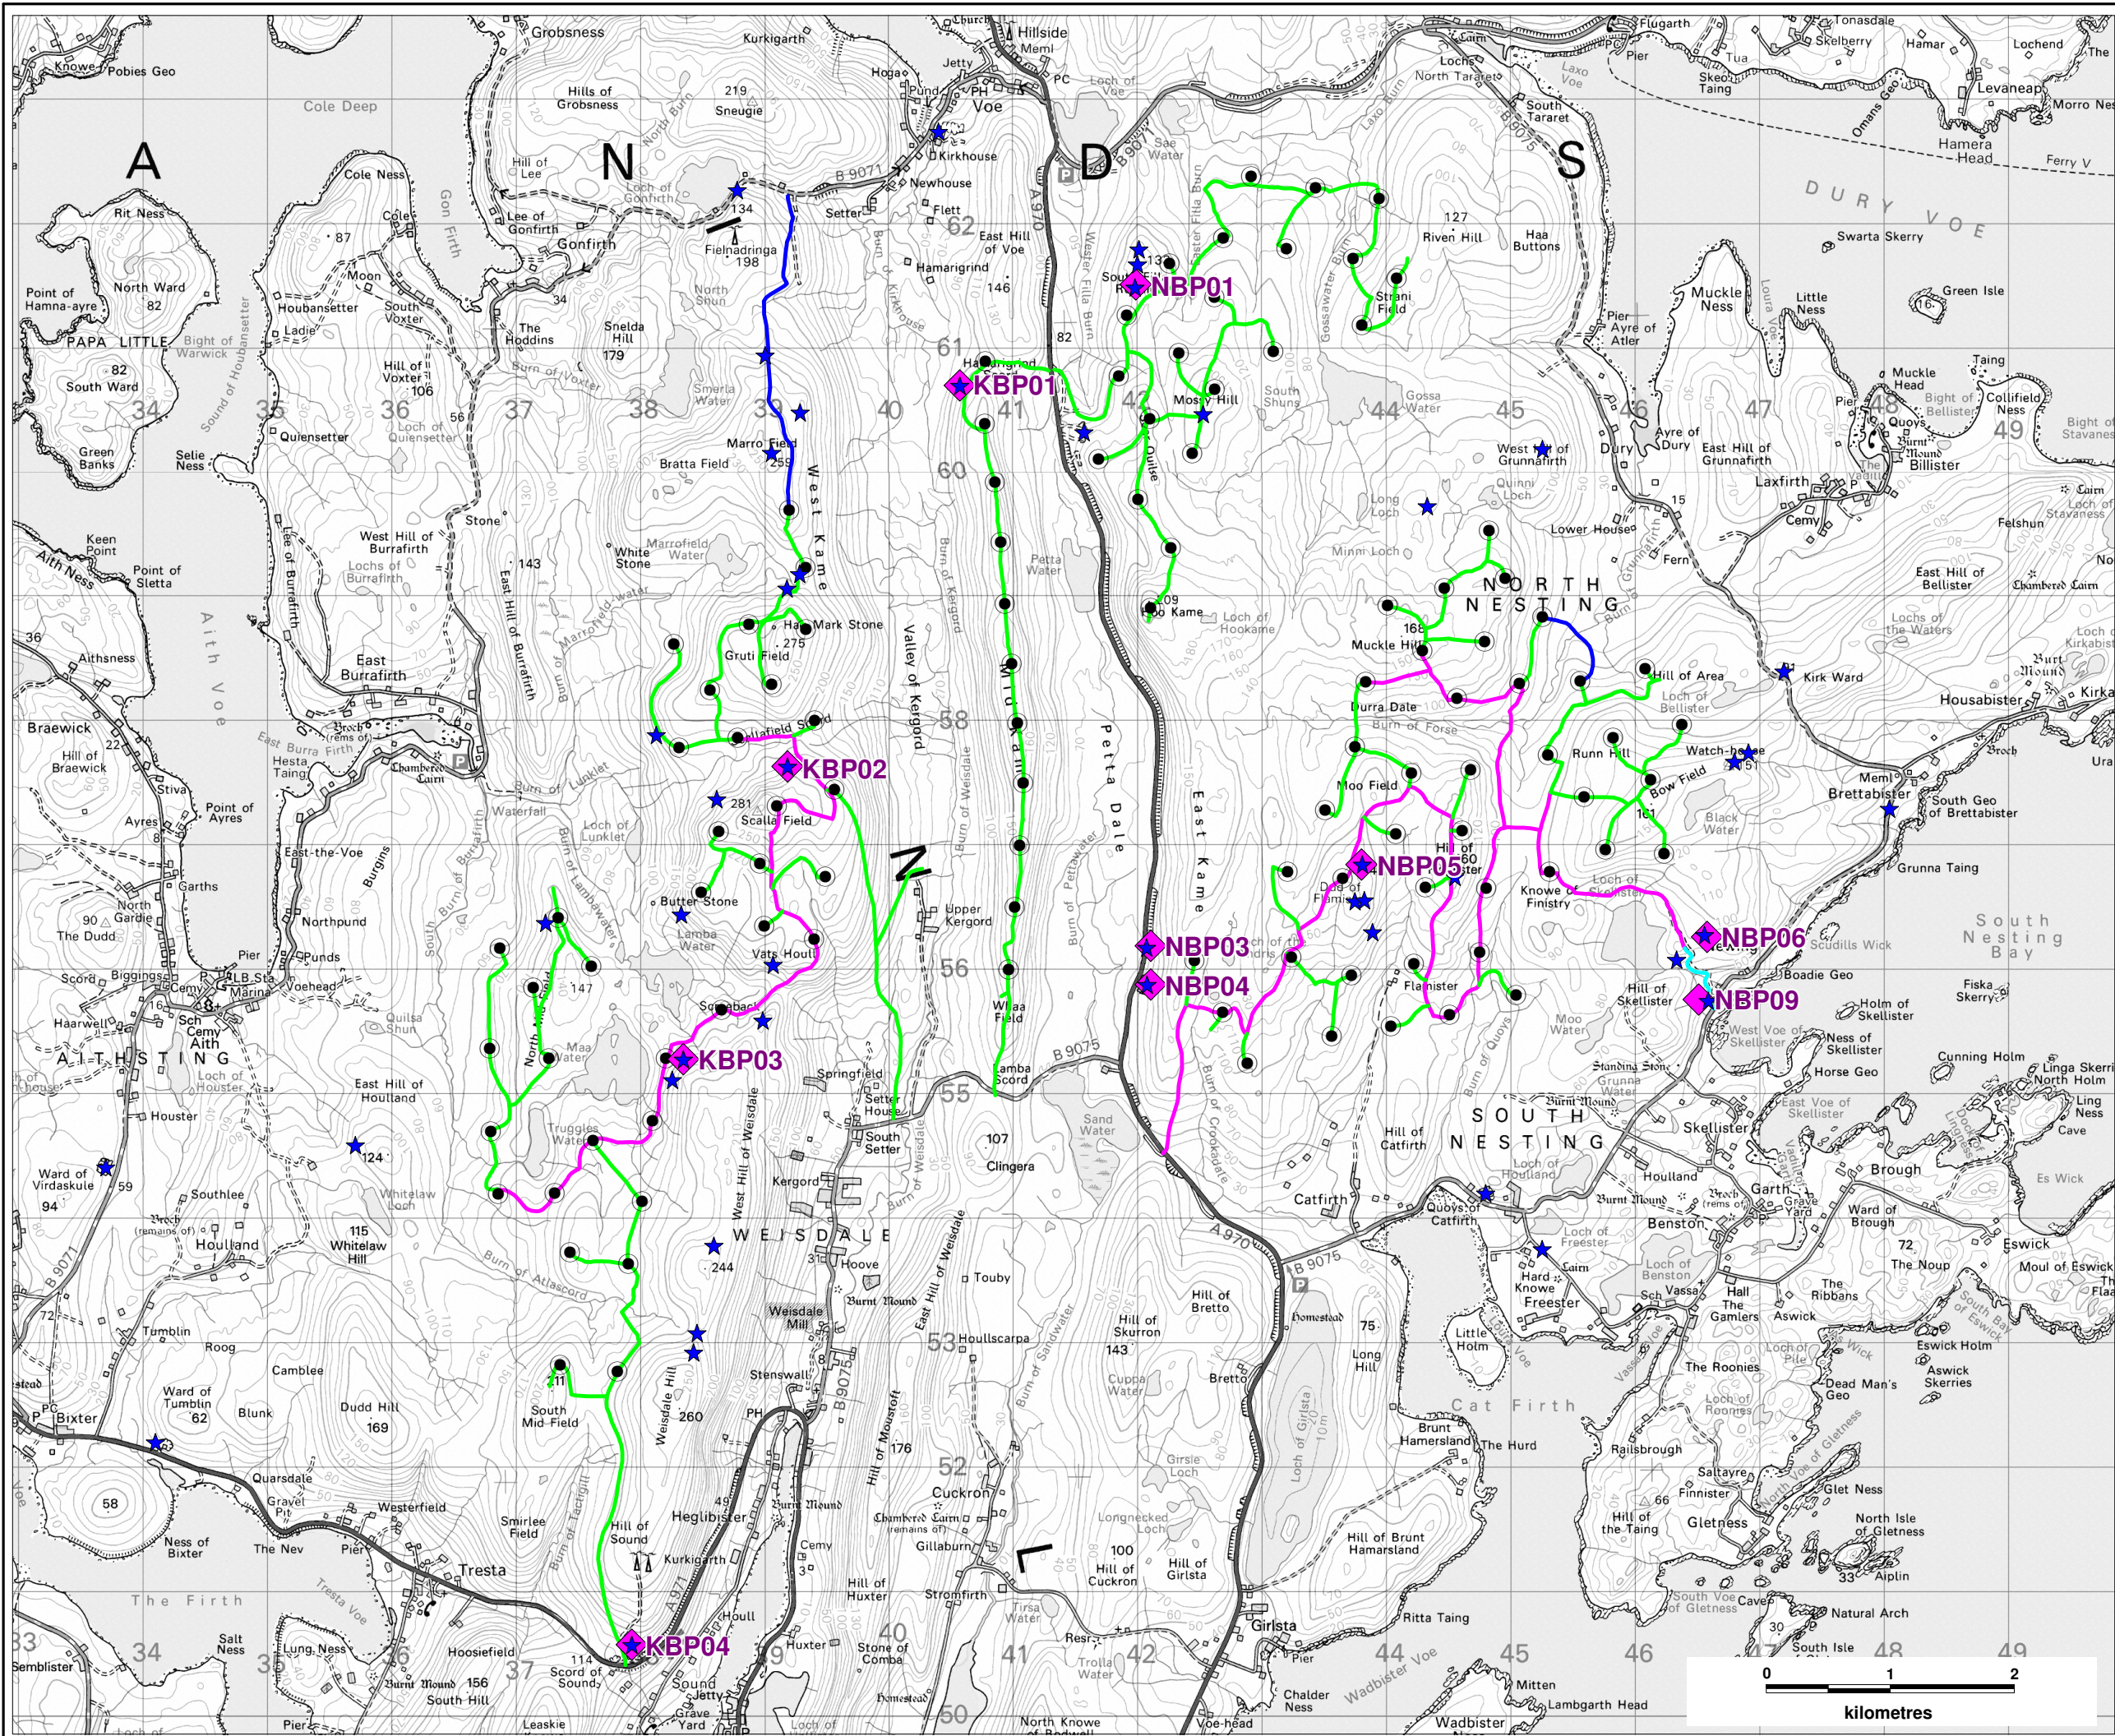

Legend:

Access roads

- Double width
- Single width
- Operations
- Borrow pit

● Turbine

◆ Provisional borrow pit

★ Potential sites identified in desk study



Client	 viking energy Harnessing Shetland's natural resources		
Project	Viking Wind Farm Borrow Pit Assessment		
Title	Provisional Borrow Pit Overview - Kergord and Nesting		
Drawing no.	785640/BP03b	Revisions	
Scale	1:50,000 at A3	Date	27/01/09
			