

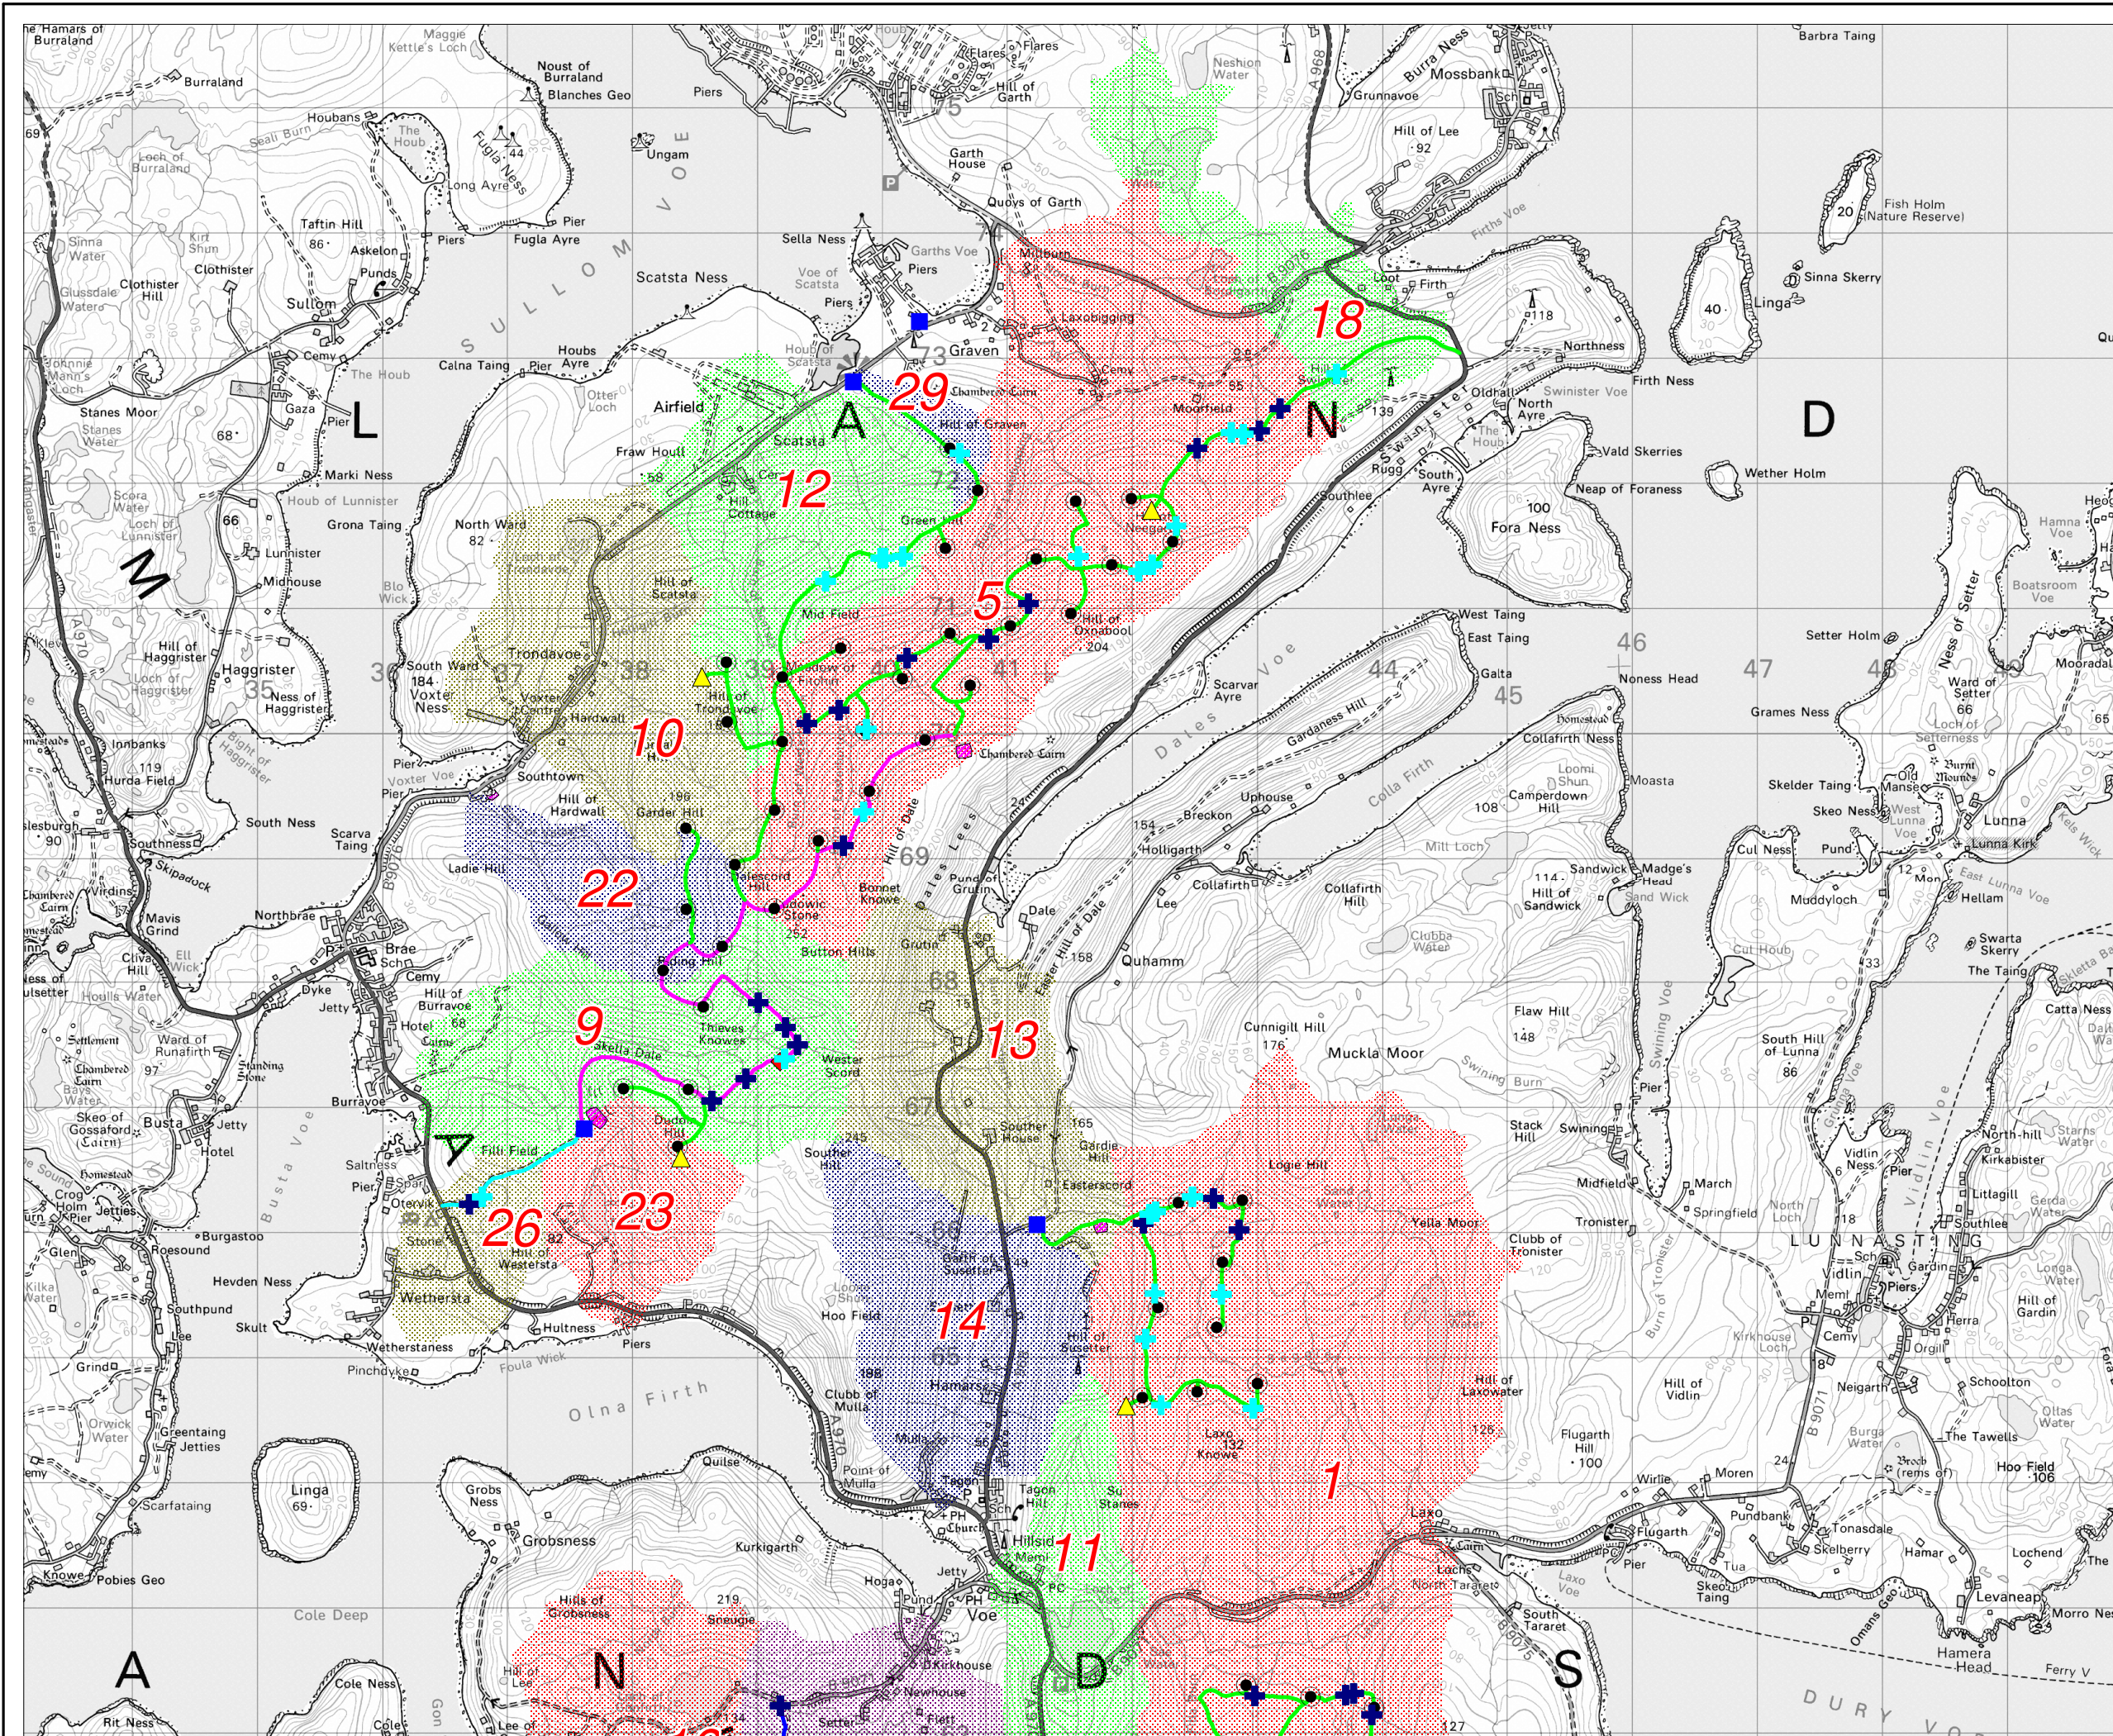


Figure 14.3.SC04(a)

- Key**
- Proposed turbine location
 - Double width track
 - Single width track
 - Operational track
 - Borrow pit/operational track
 - Provisional construction compound location
 - ◆ Proposed sub-station location
 - ▲ Proposed permanent met-mast location
 - Proposed converter station location
 - Provisional borrow pit
 - + CAR-applicable stream crossing location
 - + Additional (non-CAR) stream crossing location
 - 1 Hydrological catchment, with identifier

Client	 viking energy Harnessing Shetland's natural resources		
Project	Viking Wind Farm		
Title	Combined Watercourse Crossings - Delting & Collafirth		
Scale	1:50,000 @ A3	Date	12/01/09
			