

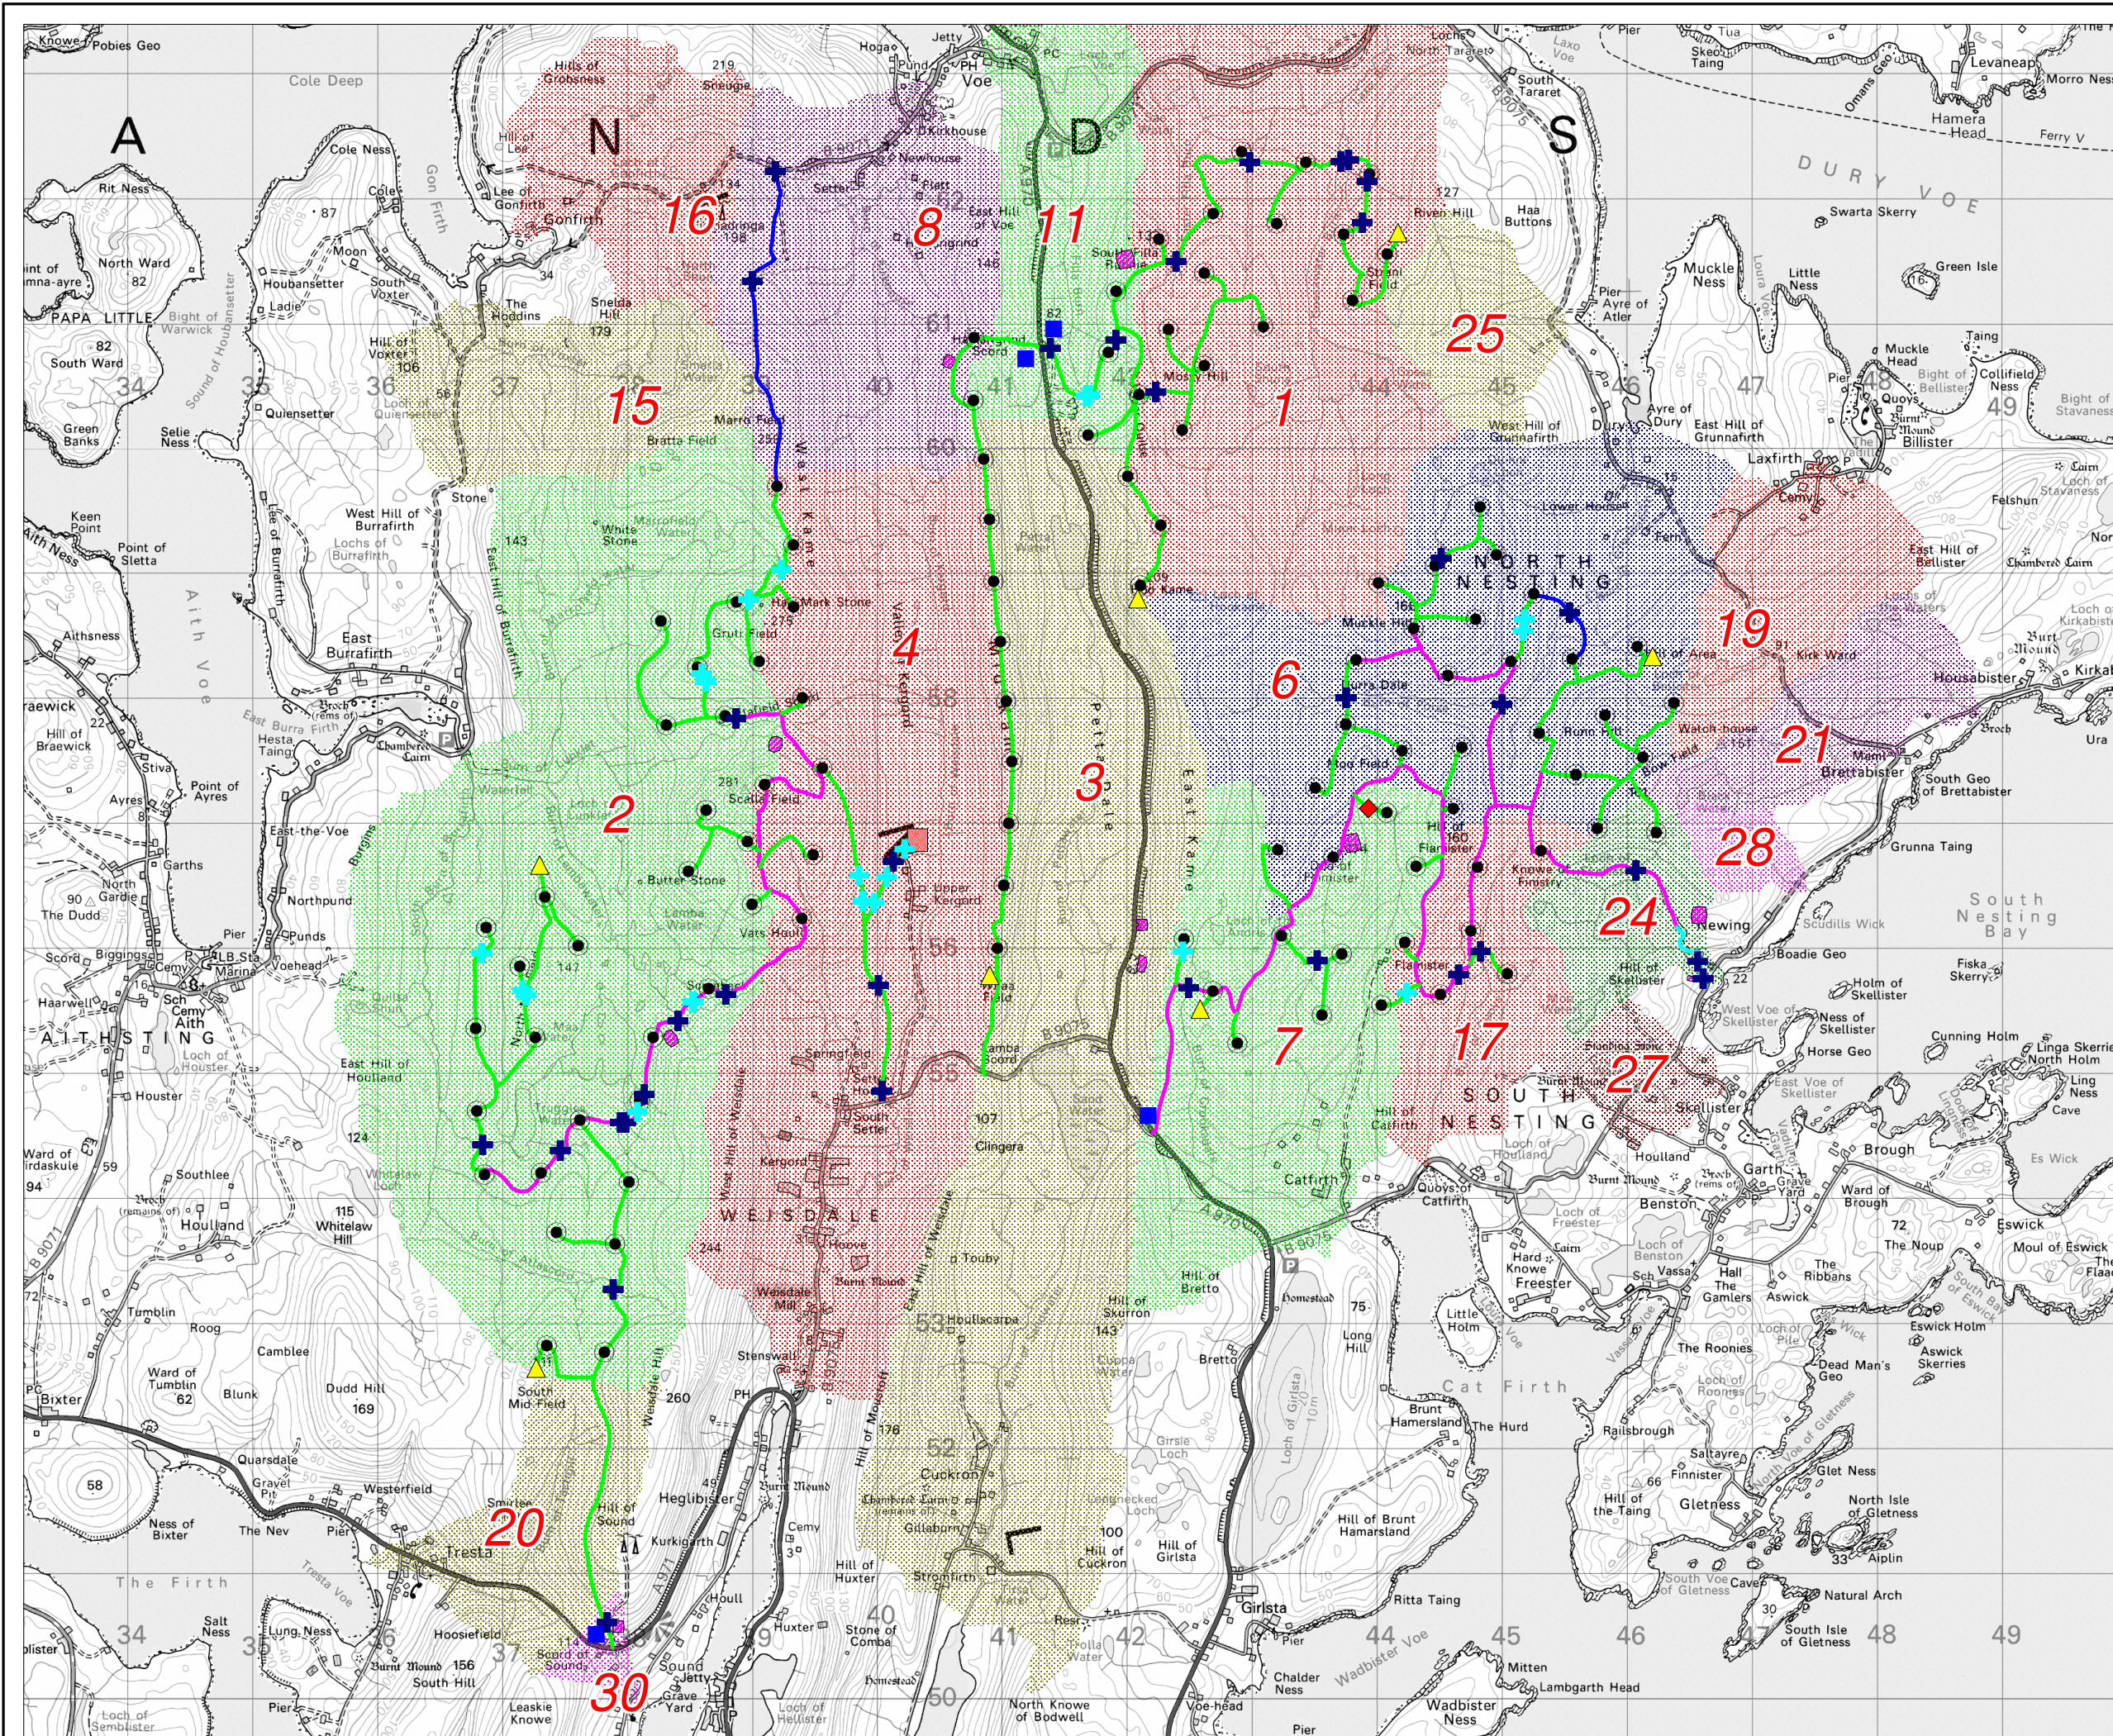


Figure 14.3.SC04(b)

Key

- Proposed turbine location
- Double width track
- Single width track
- Operational track
- Borrow pit/operational track
- Provisional construction compound location
- ◆ Proposed sub-station location
- ▲ Proposed permanent met-mast location
- Proposed converter station location
- Provisional borrow pit
- + CAR-applicable stream crossing location
- + Additional (non-CAR) stream crossing location
- 1 Hydrological catchment, with identifier

Client	 viking energy Harnessing Shetland's natural resources		
Project	Viking Wind Farm		
Title	Combined Watercourse Crossings - Kergord & Nesting		
Scale	1:50,000 @ A3	Date	12/01/09

