

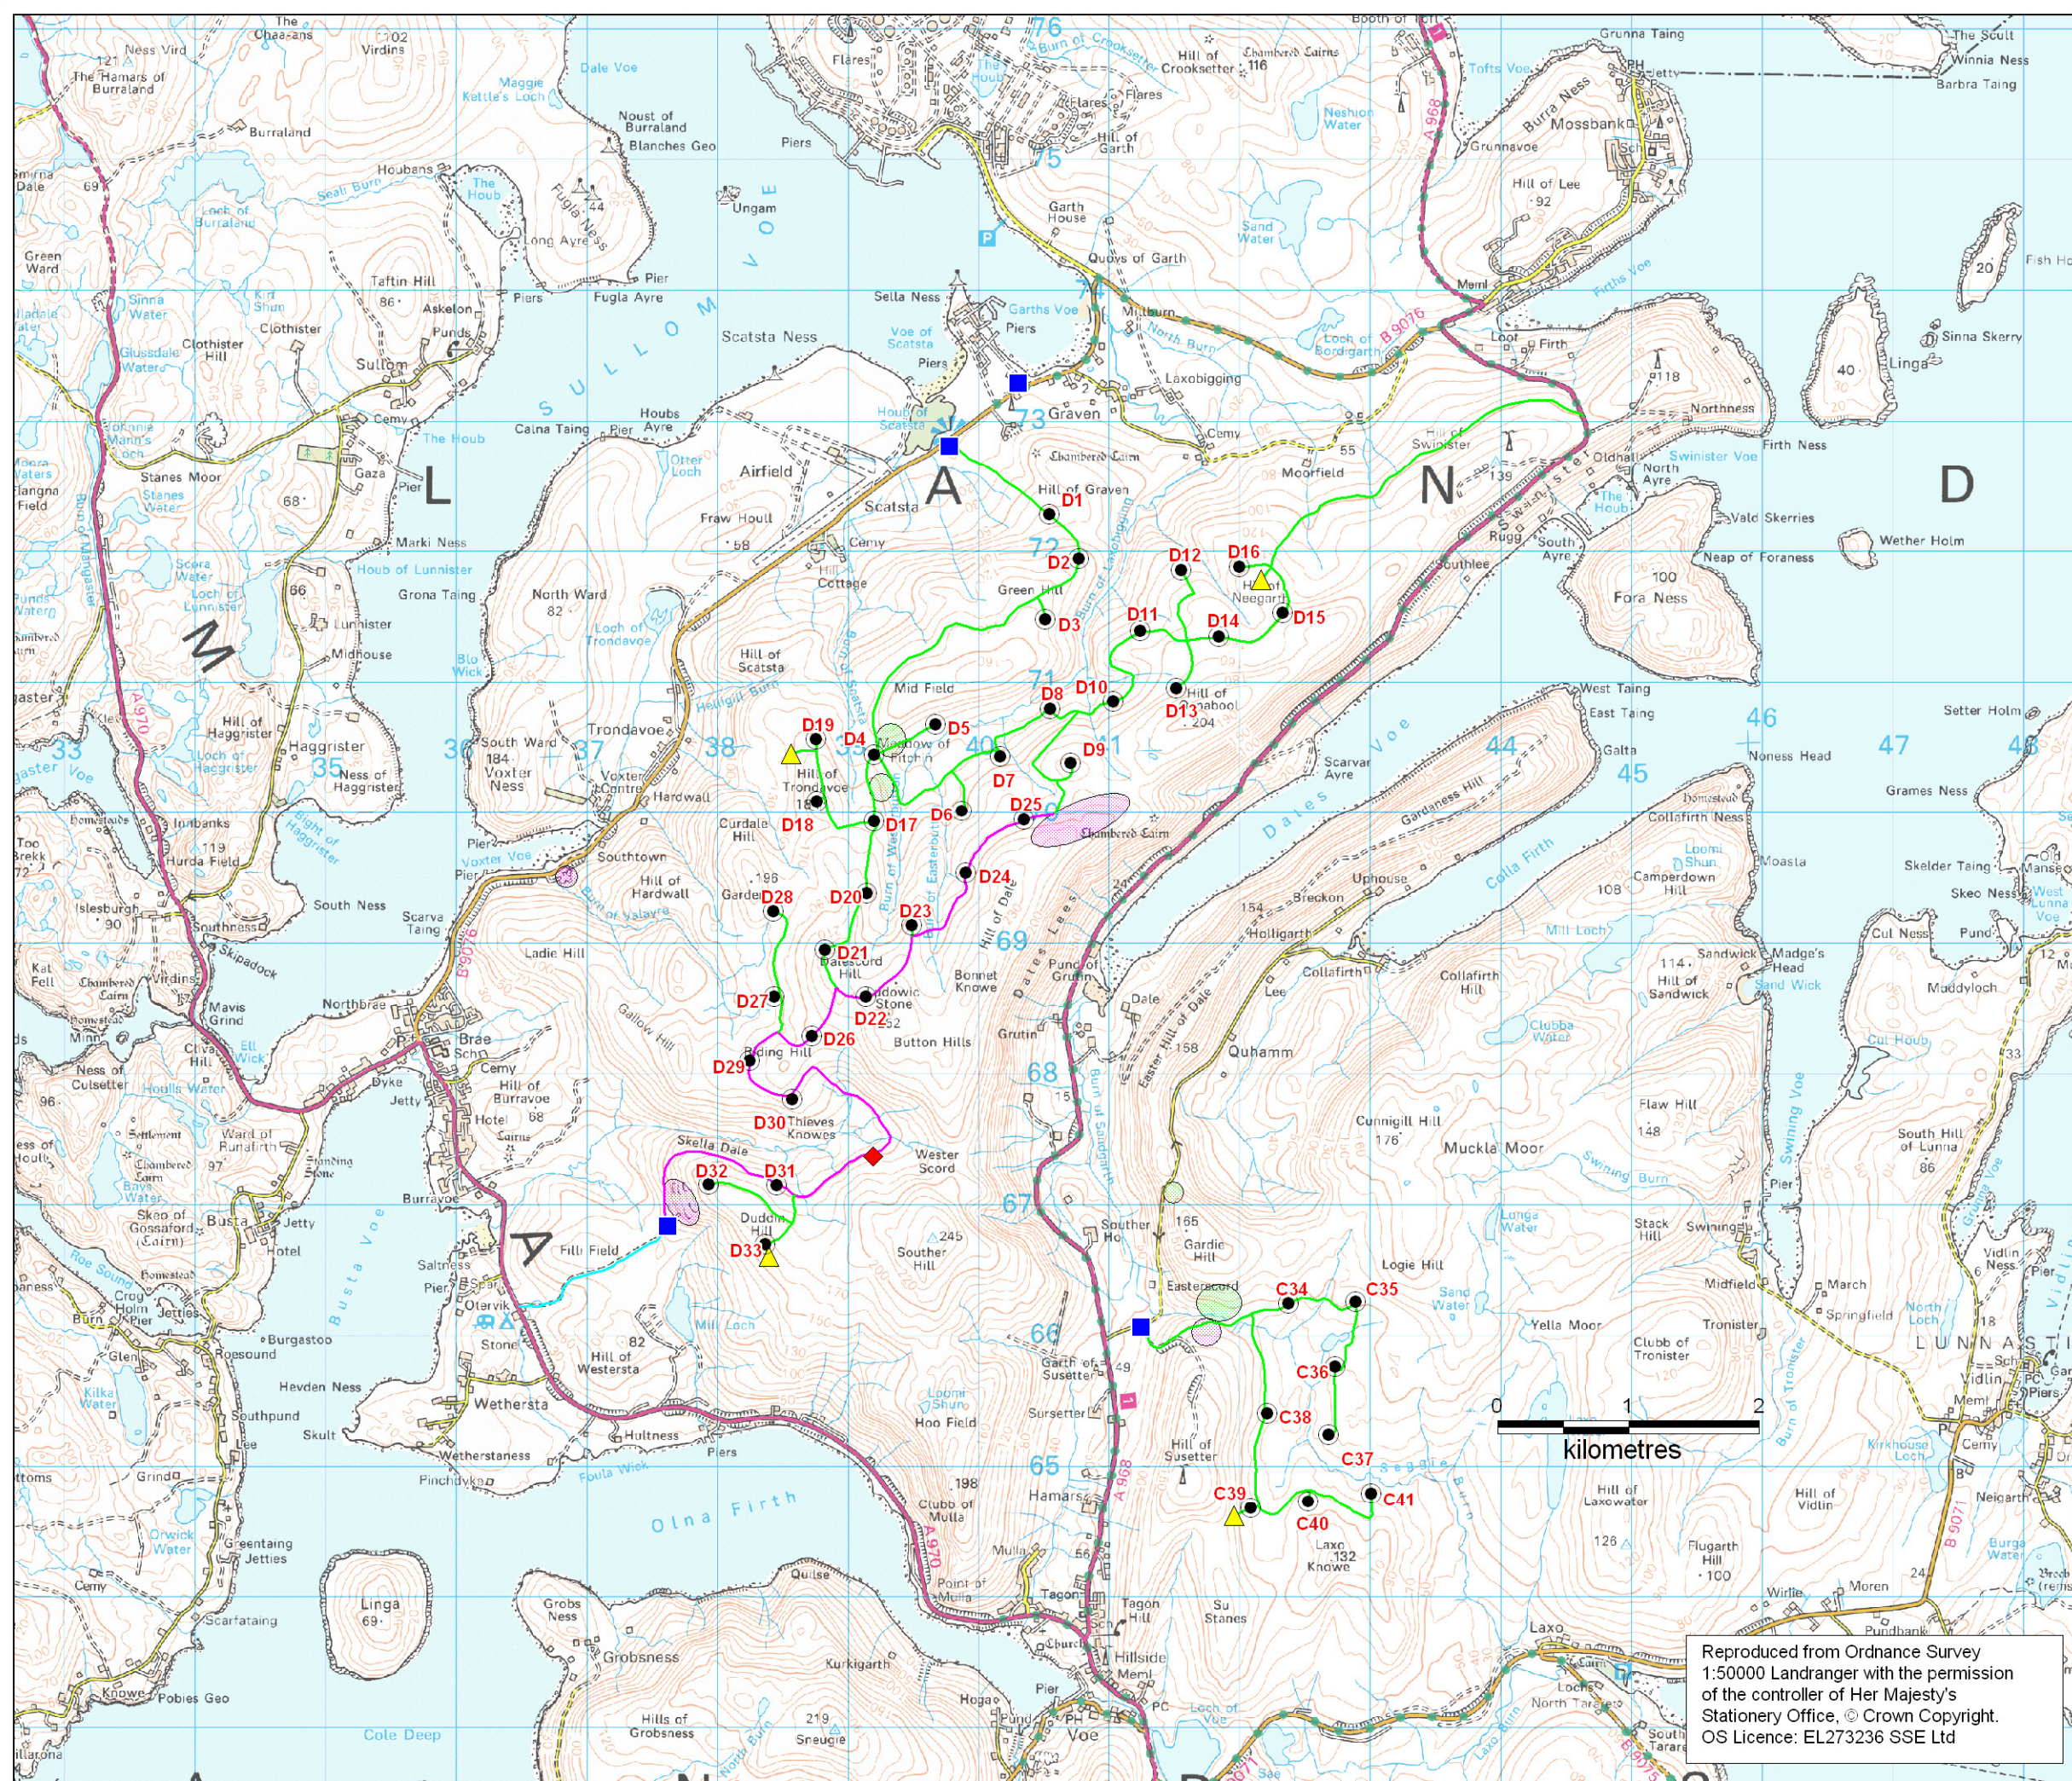


Figure Number 4.1.1

Key

- Proposed turbine location
- Double width track
- Single width track
- Operational track
- Borrow pit /operational track
- Provisional construction compound location
- Proposed sub-station location
- Proposed permanent met-mast location
- Proposed converter station location
- Primary borrow pit search area
- Secondary borrow pit search area

Client:	 viking energy Harnessing Shetland's natural resources		
Project:	Viking Wind Farm		
Title:	Site Layout: Delting & Collafirth		
Scale:	1:50,000	Date:	11/03/09

Reproduced from Ordnance Survey 1:50000 Landranger with the permission of the controller of Her Majesty's Stationery Office, © Crown Copyright. OS Licence: EL273236 SSE Ltd

