

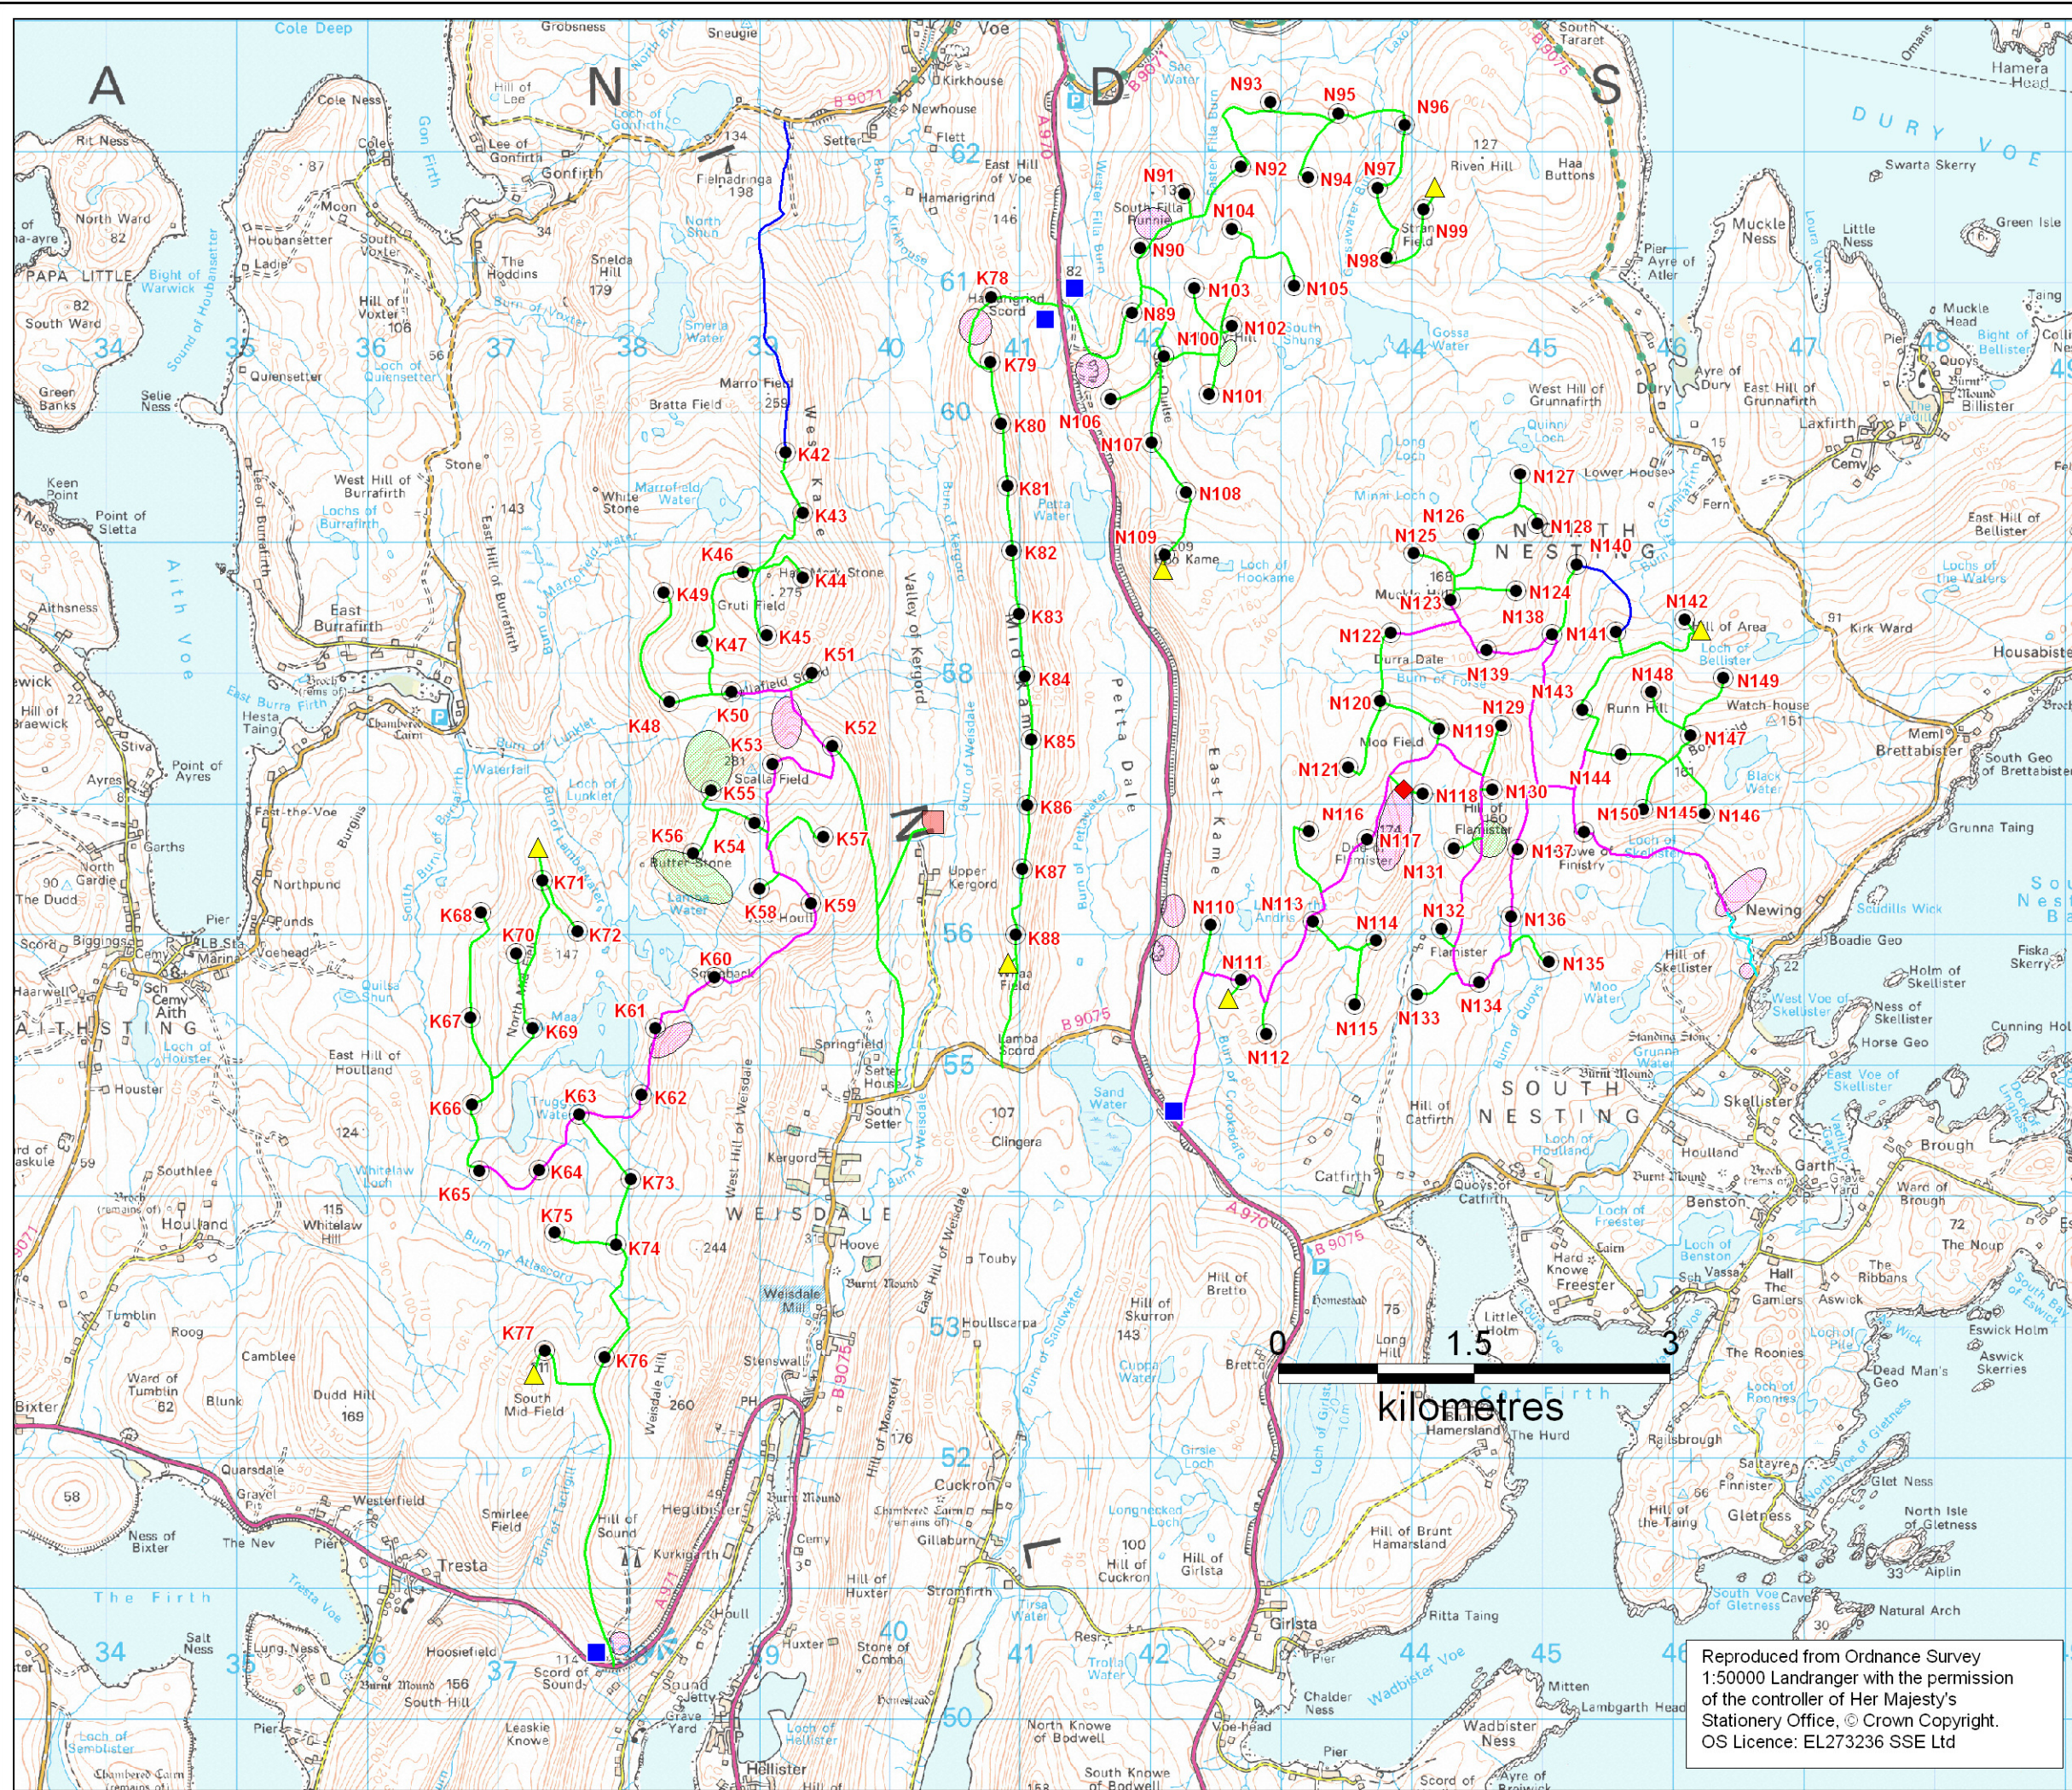


Figure Number 4.1.2

Key

- Proposed turbine location
- Double width track
- Single width track
- Operational tracks
- Borrow pit / operational tracks
- Provisional construction compound location
- ◆ Proposed sub-station location
- ▲ Proposed permanent met-mast location
- Proposed converter station location
- Primary borrow pit search area
- Secondary borrow pit search area

Client:



Project:

Viking Wind Farm

Title:

Site Layout:
Kergord & Nesting

Scale:

1:50,000 Date: 11/03/09



Reproduced from Ordnance Survey 1:50000 Landranger with the permission of the controller of Her Majesty's Stationery Office, © Crown Copyright. OS Licence: EL273236 SSE Ltd