

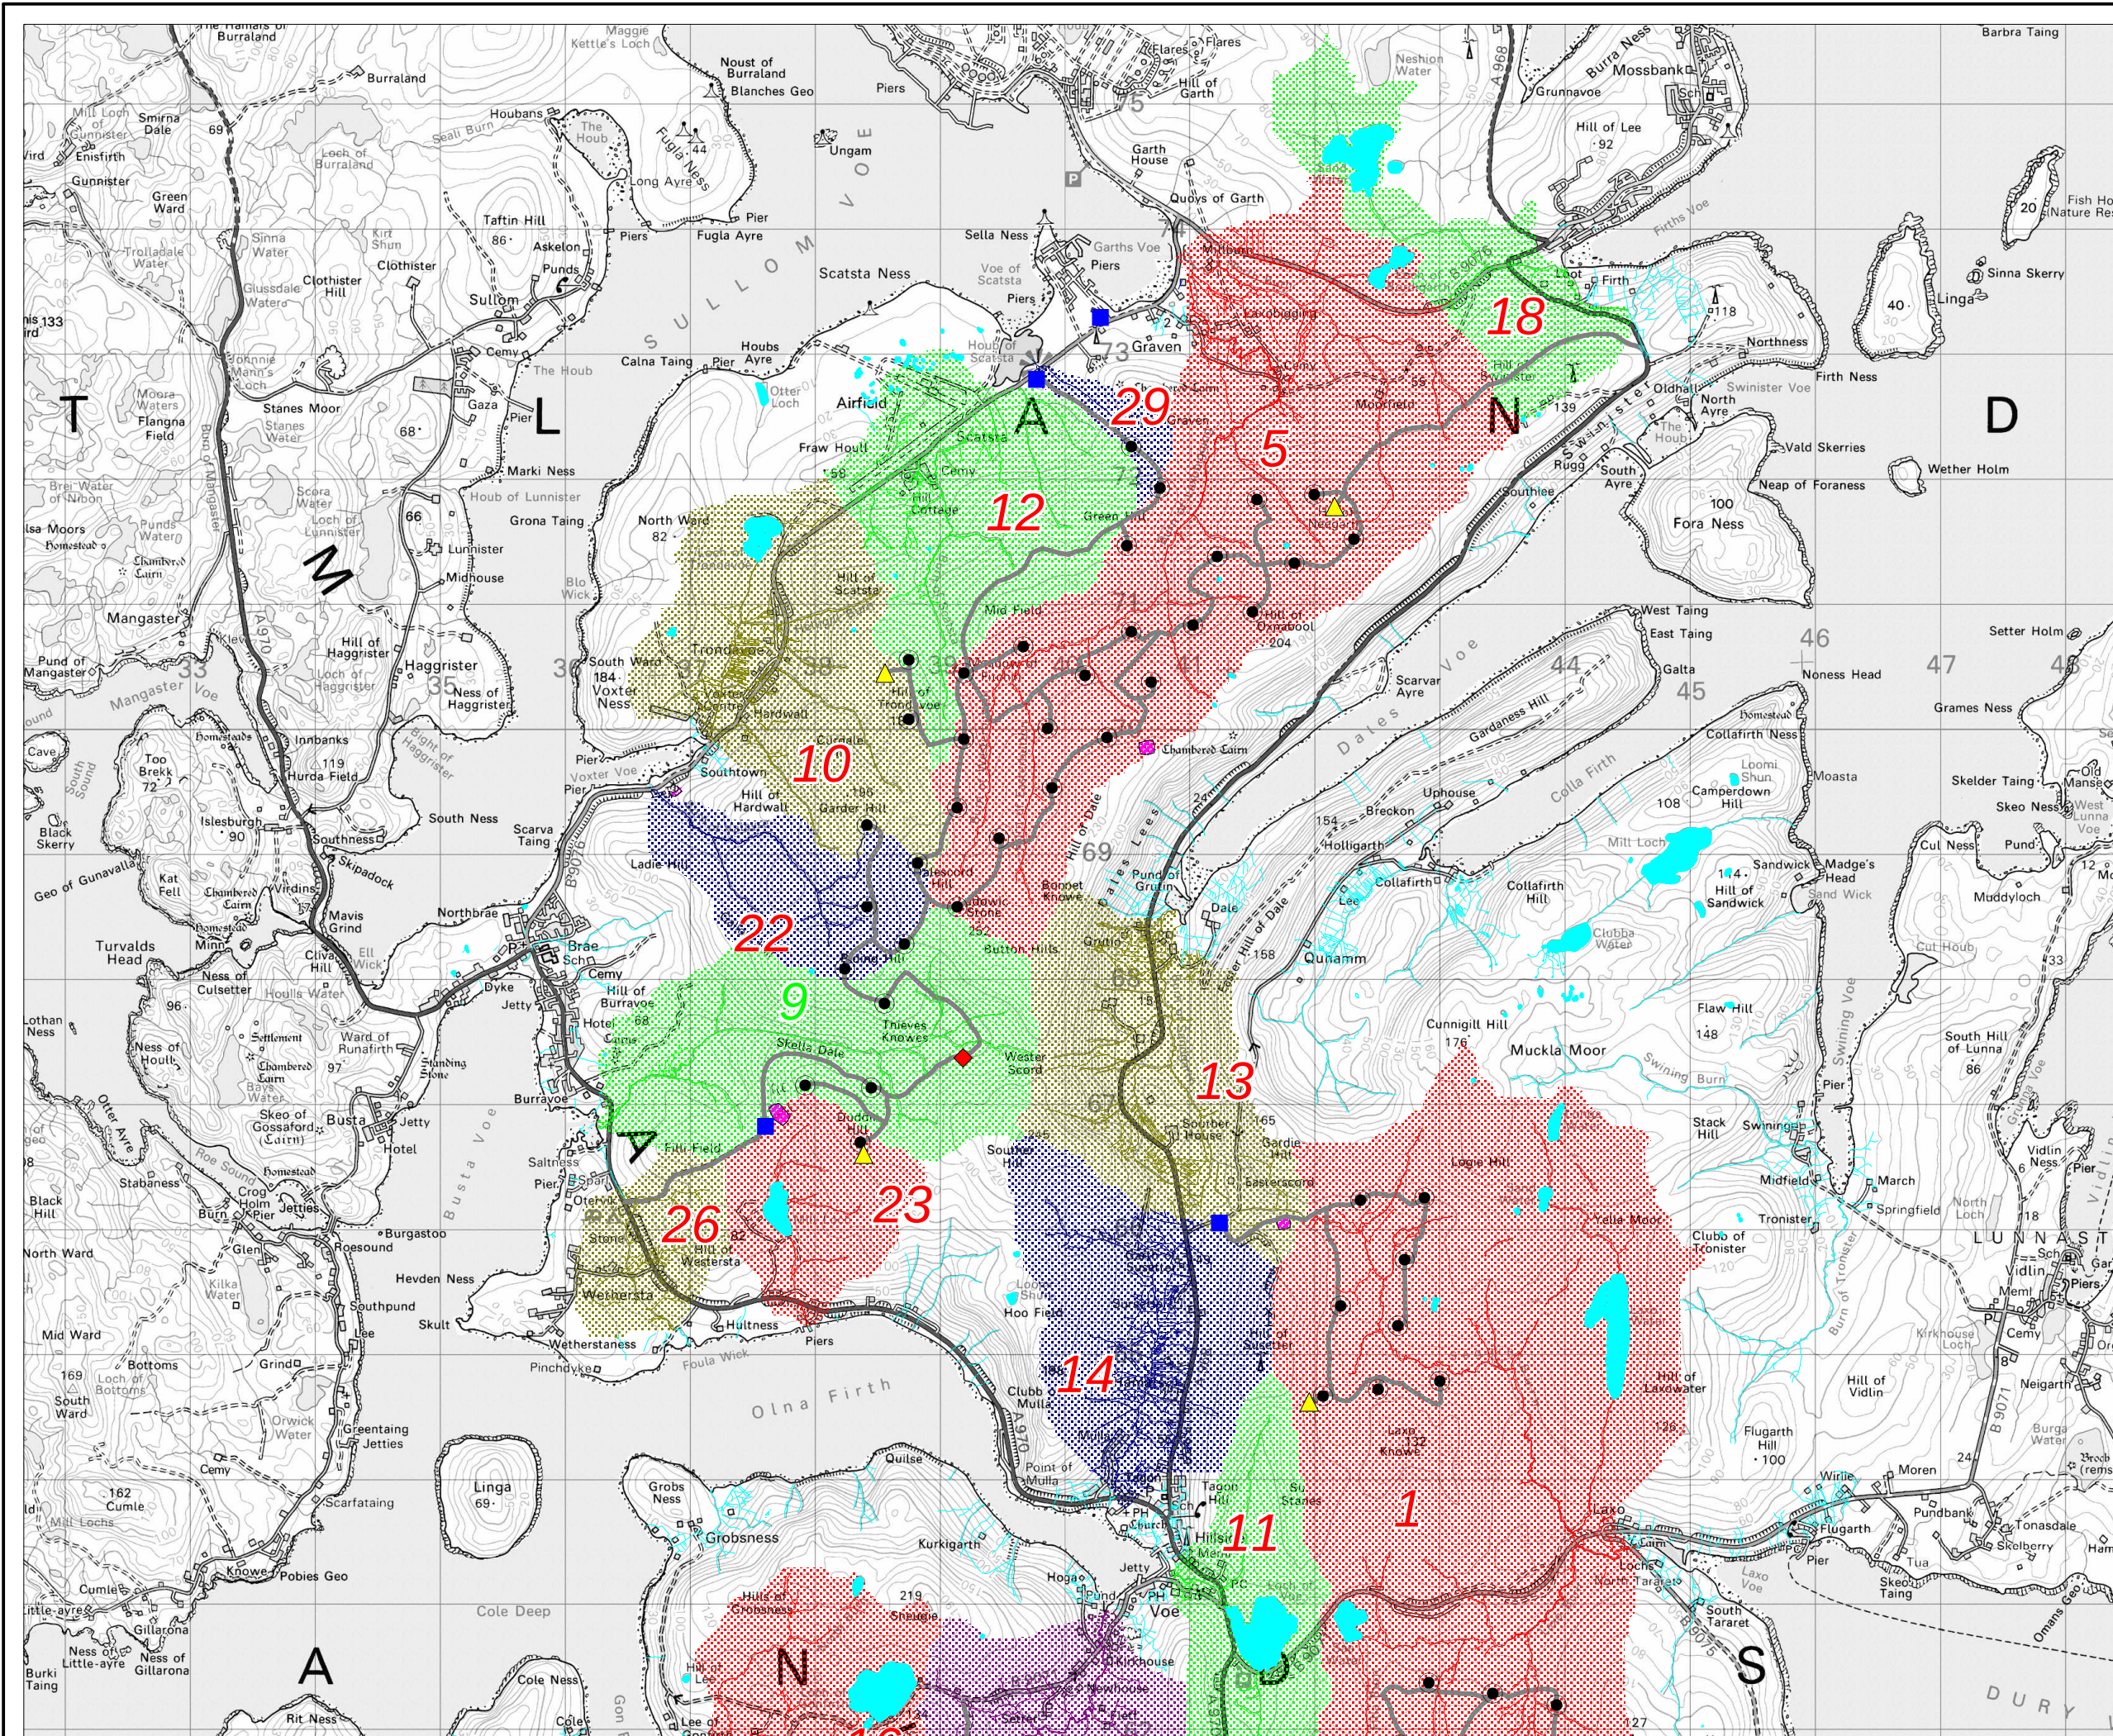


Figure 14.13(a)

- Key**
- Proposed turbine location
 - Access tracks (simplified)
 - Provisional construction compound location
 - Proposed sub-station location
 - Proposed permanent met-mast location
 - Proposed converter station location
 - Provisional borrow pit
 - Waterbodies
 - Site catchment, with identifier
 - Watercourse

Client	 viking energy Harnessing Shetland's natural resources		
Project	Viking Wind Farm		
Title	Hydrological Catchments - Delting & Collafirth		
Scale	1:50,000 @ A3	Date	16/01/09
			