



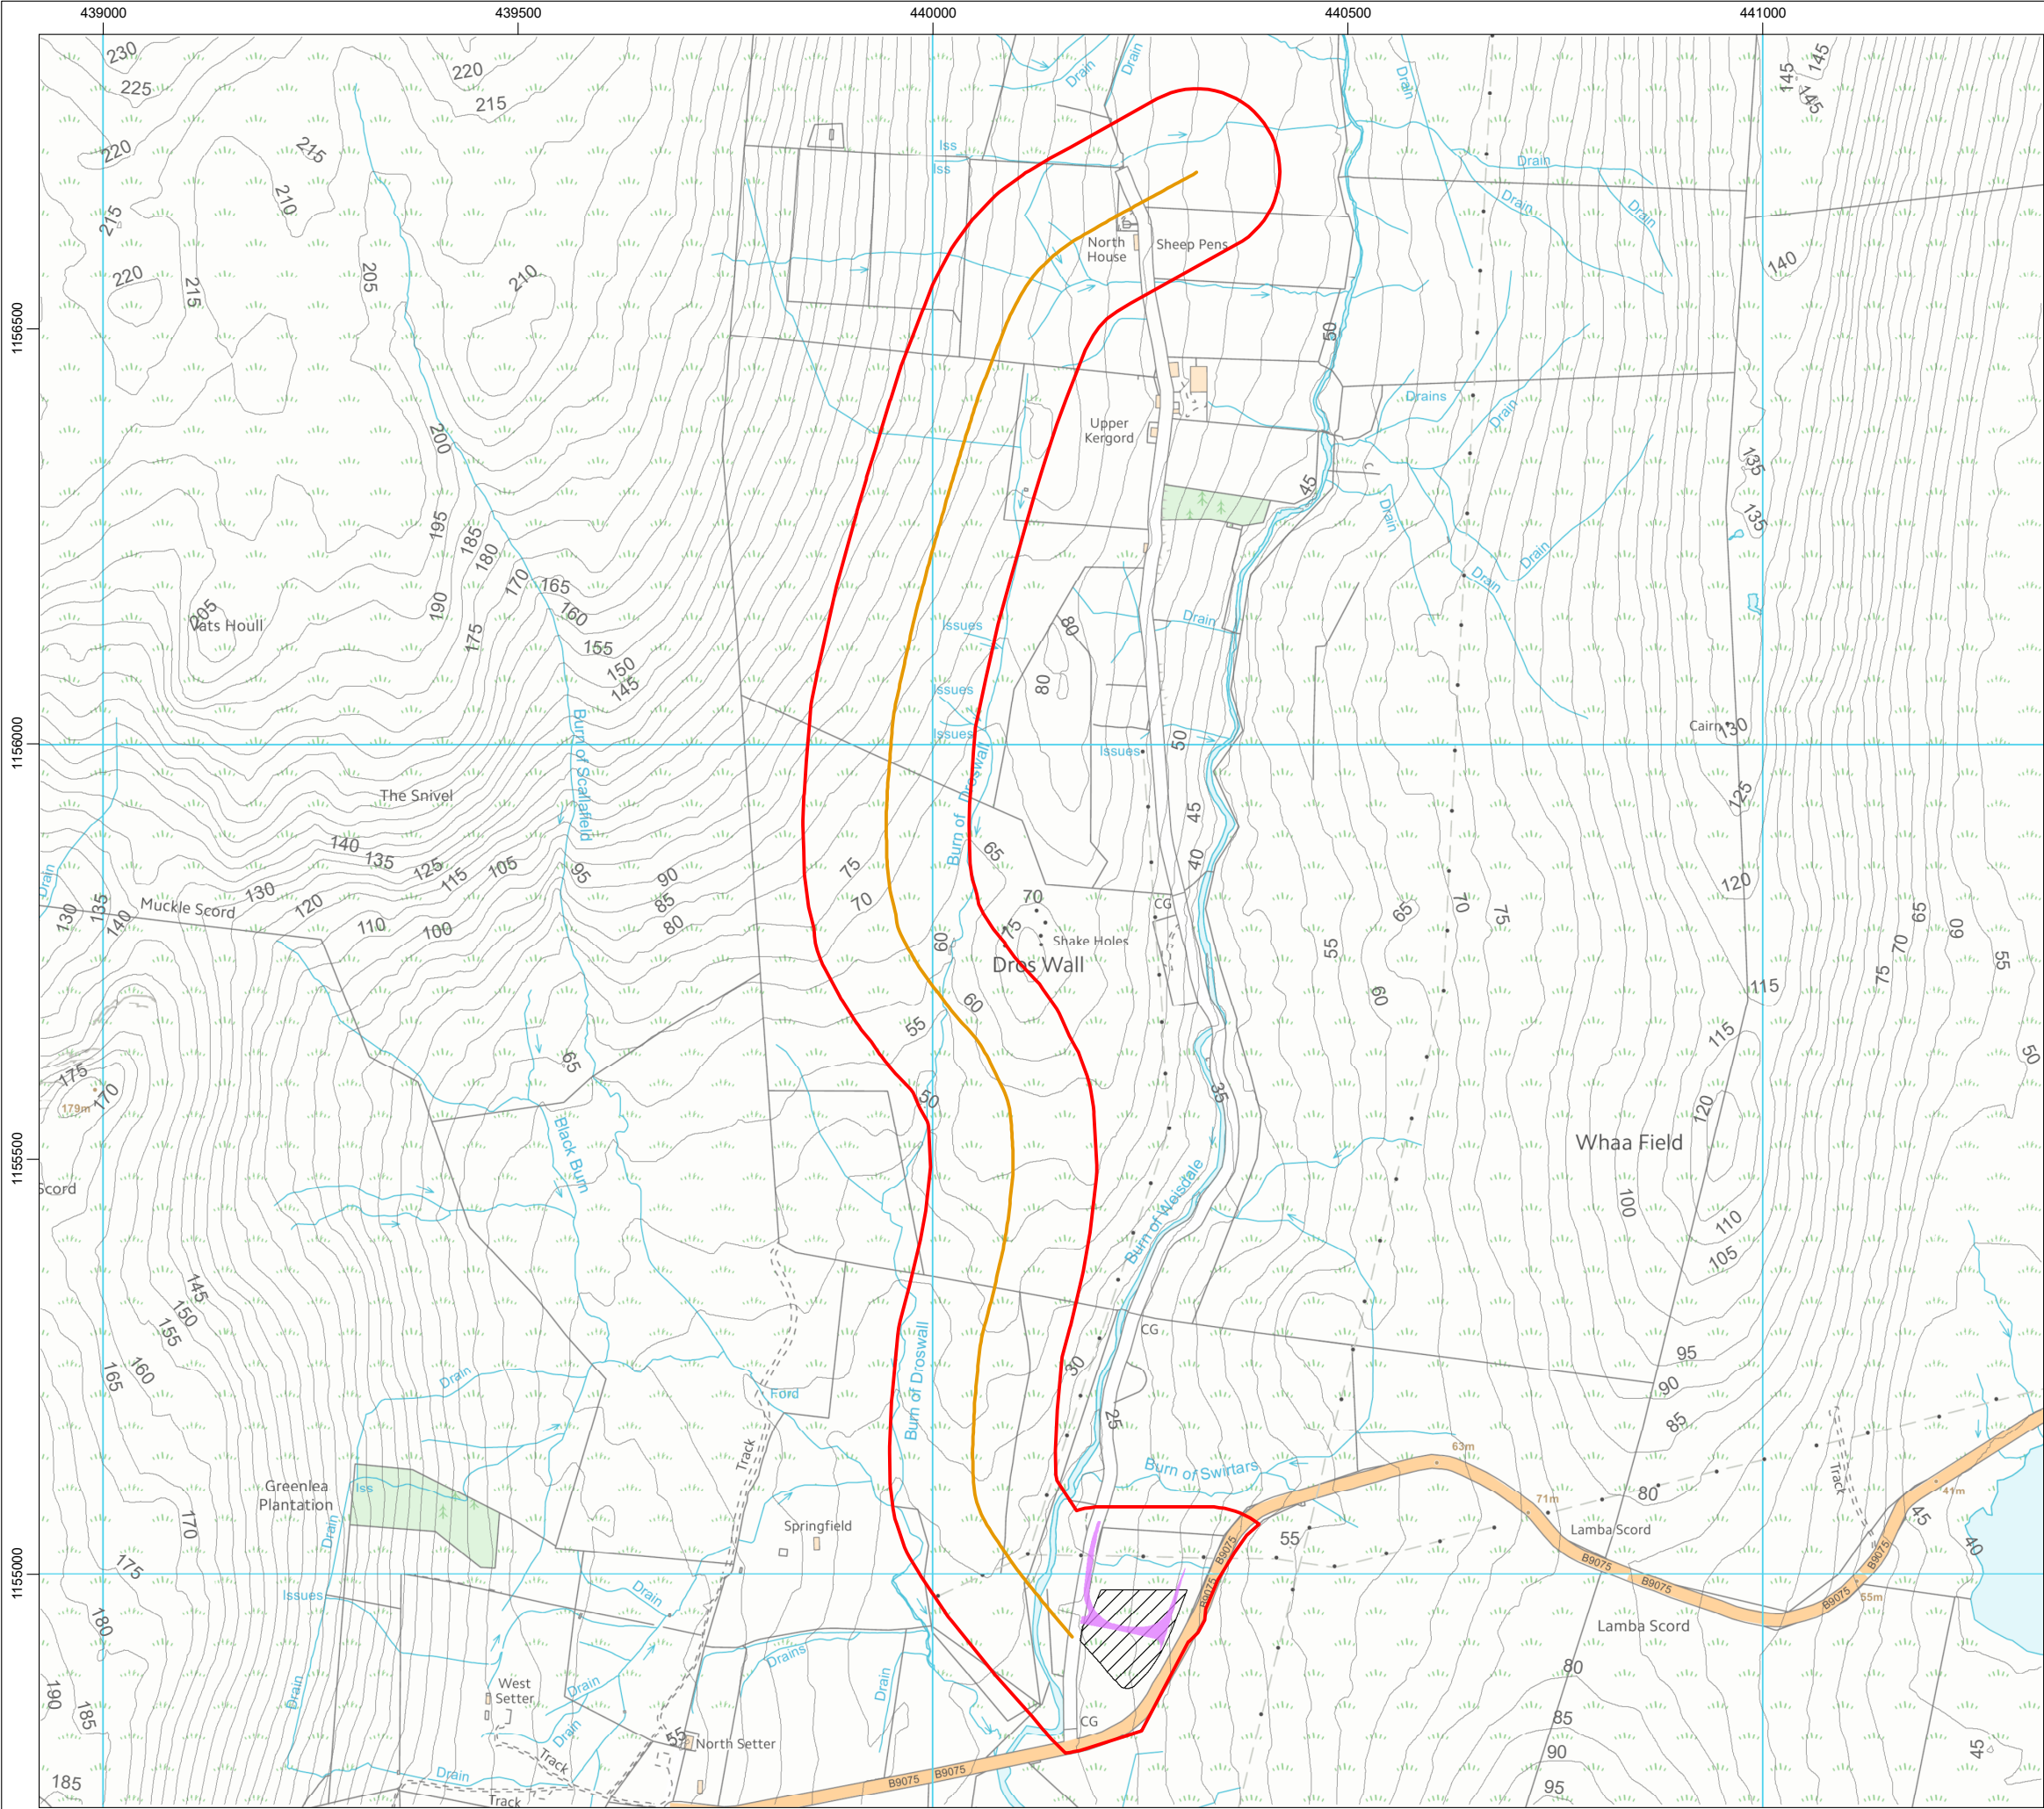


File ref: E:\PORTFOLIO\01_Onshore_Wind\01_Development\Kergord\Drawings\01_Site_Design\Standard_Drawings\0003_RoadAlignments\LN000046-VIK-SID-SD-0003-03-KergordRoadAlignmentPlanning-R00.mxd

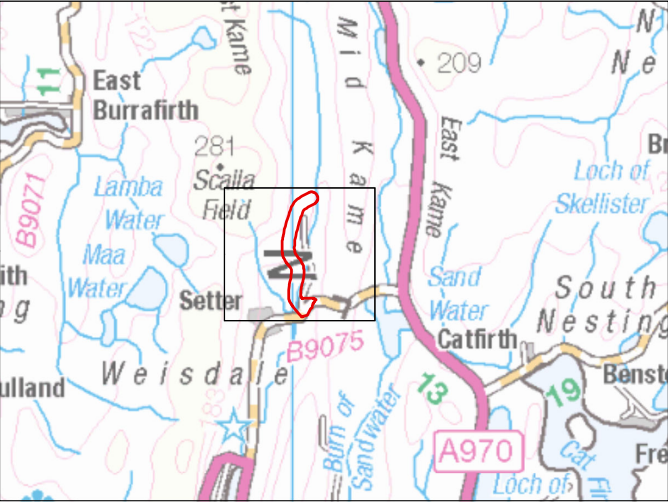

Legend

- Kergord Site Boundary
- Proposed Upper Kergord Track (planning application submission)
- Proposed Kergord and Sandwater Junction
- Proposed Indicative Compound

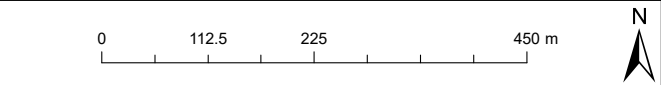

© Crown copyright and database rights 2018 Ordnance Survey 0100031673.

Project Name
VIKING WIND FARM

Drawing Title
FIGURE 1 KERGORD TRACK ALIGNMENT

Rev	Date	Remarks	Drwn	Chkd
R0	19/09/2018	Updated layout and template	TD	DH
R1	22/11/2018	Updated for peat management plan, Rev1, Nov 2018	TD	JM

Drawing Number
LN000046-VIK-SID-SD-0003-03

Scale	Plot Size	Datum	Projection
1:8,000	A3	OSGB36	BNG

Viking Energy Scottish Partnership 2018. The concepts and information contained in this document are the copyright of Viking Energy Scottish Partnership. Use or copying of the document in whole or in part without the written permission of Viking Energy Scottish Partnership constitutes an infringement of copyright. Viking Energy Scottish Partnership does not warrant that this document is definitive nor free of error and does not accept liability for any loss caused or arising from reliance upon information provided herein.

sse
viking energy
Harvesting Scotland's natural resources