




Figure 14.1.PS02(a)

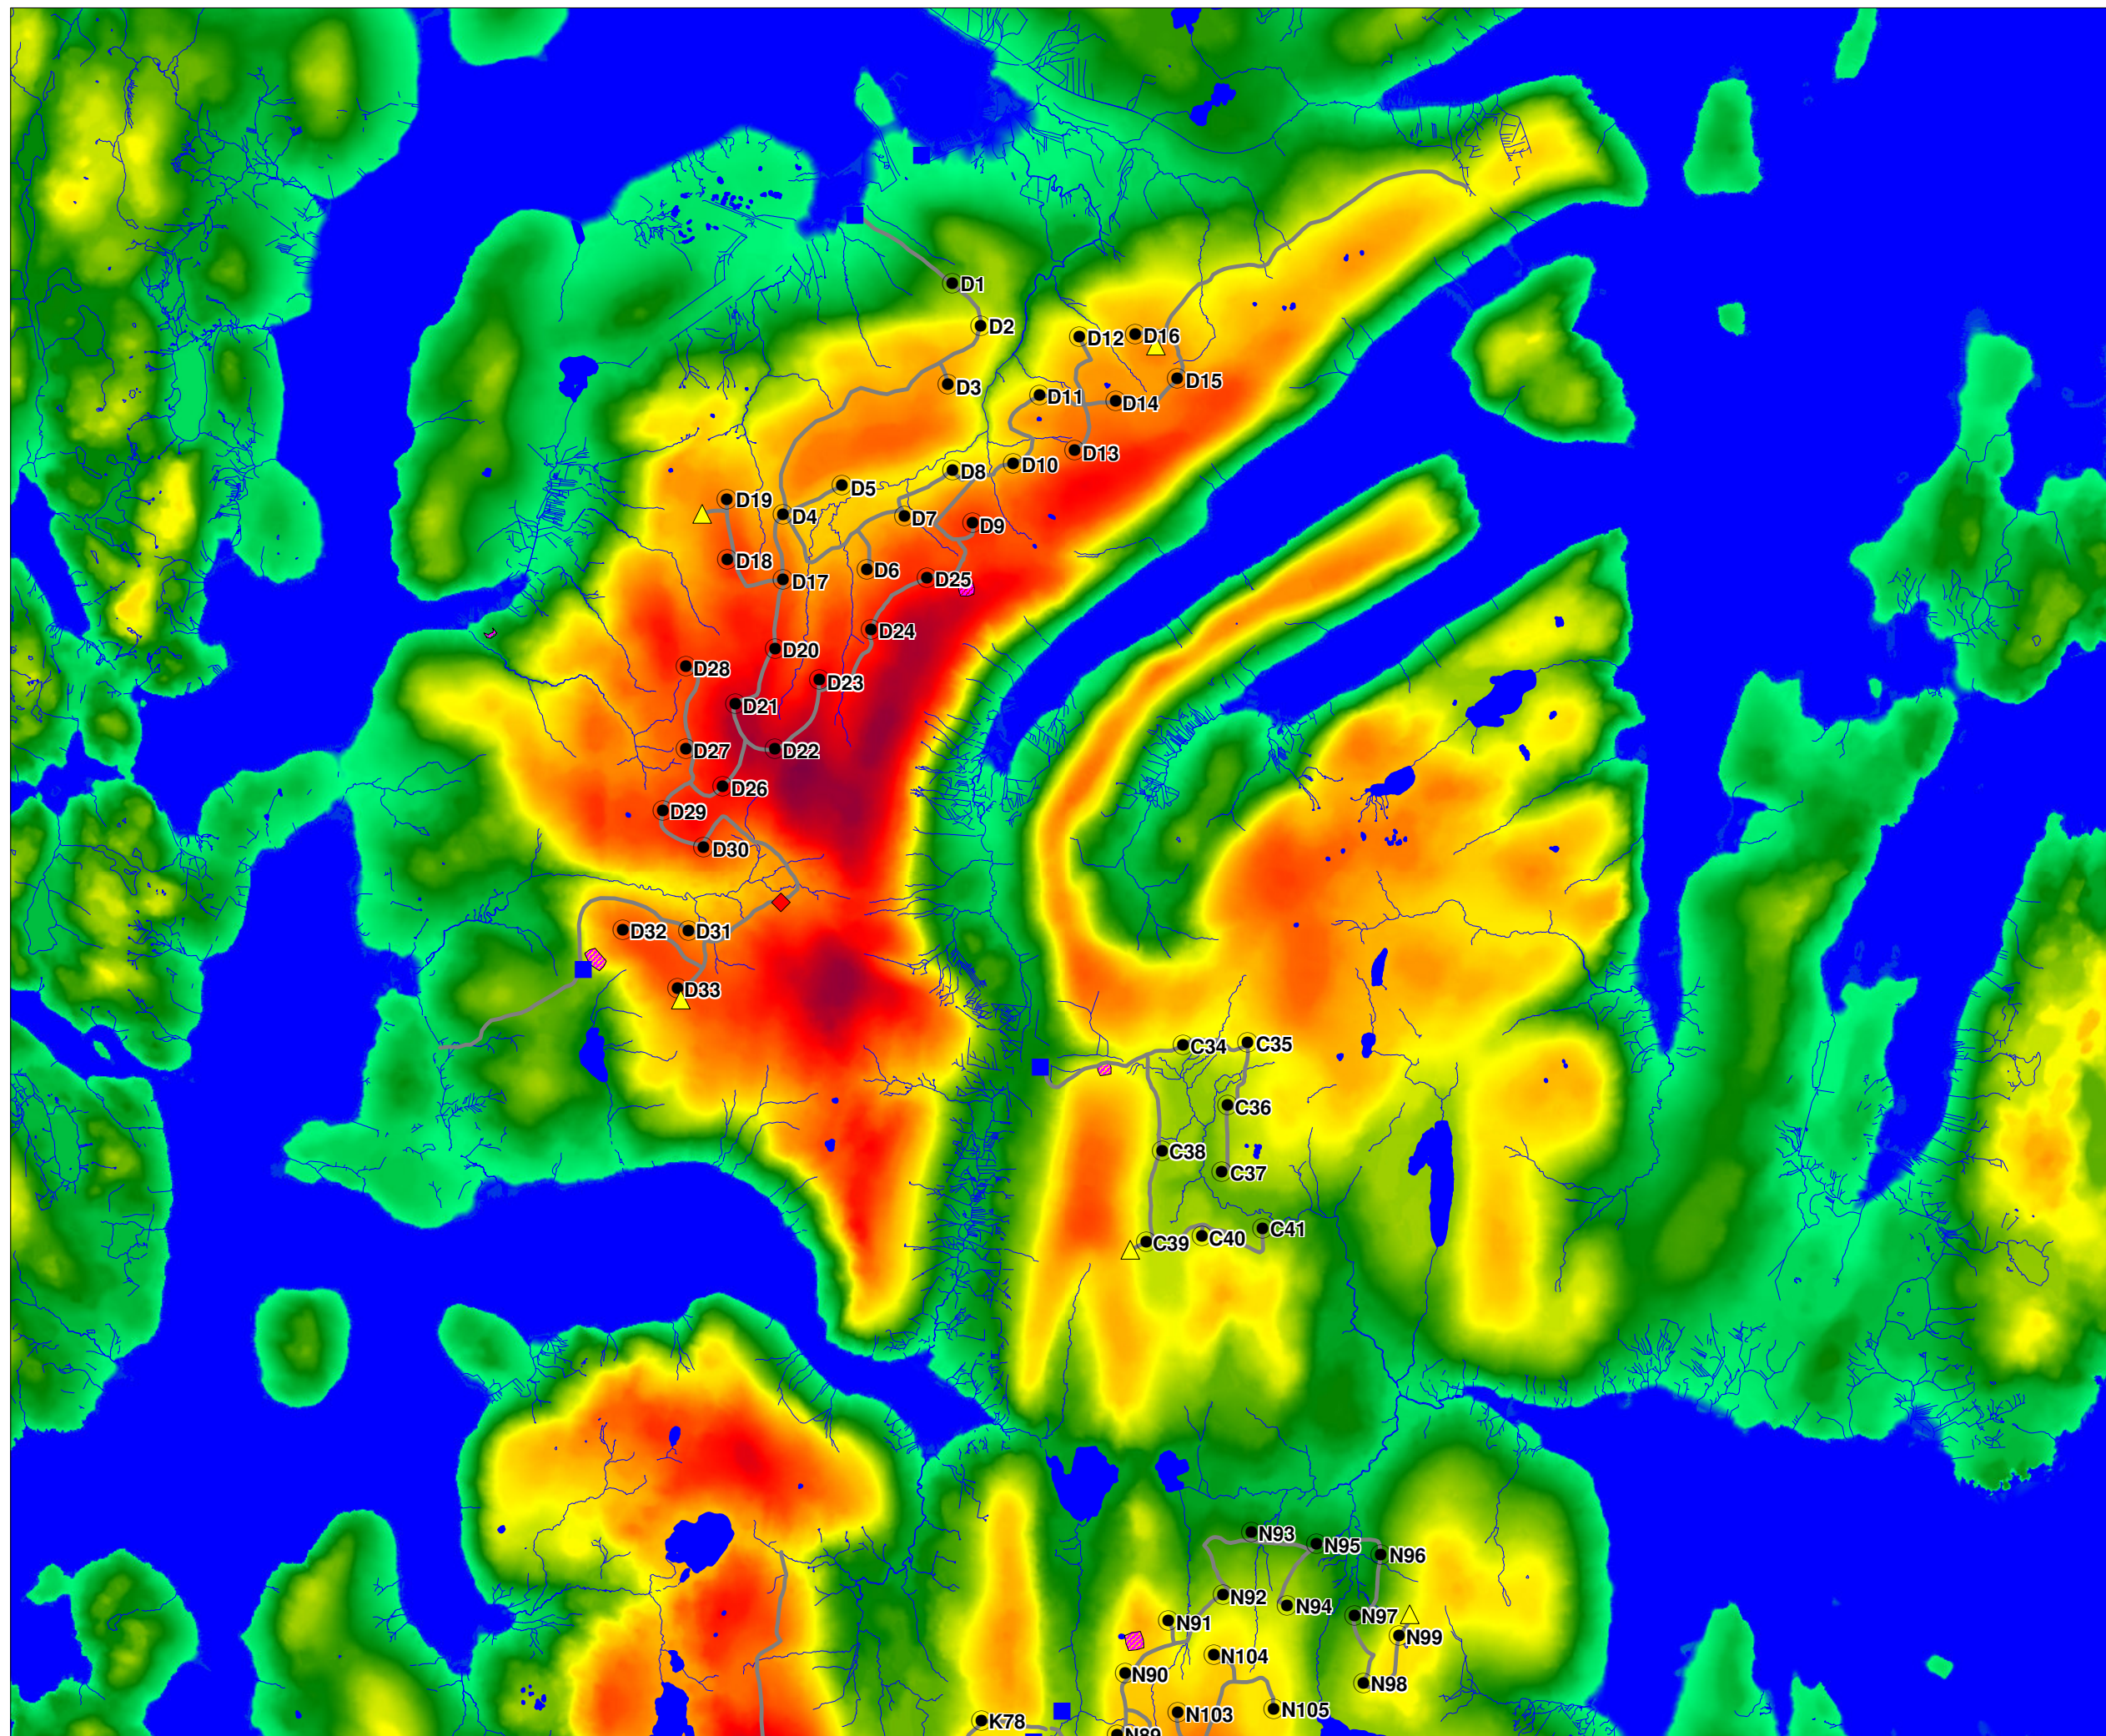

Key

- Proposed turbine location
- Access tracks (simplified)
- Provisional construction compound location
- ◆ Proposed sub-station location
- ▲ Proposed permanent met-mast location
- Proposed converter station location
- ▨ Provisional borrow pit
- Watercourse
- Waterbody

Elevation

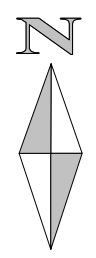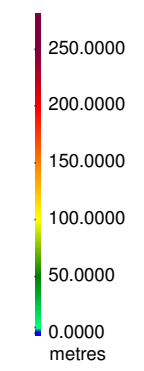

Client			
Project	Viking Wind Farm		
Title	Elevation Map - Delting & Collafirth		
Scale	1:50,000 @ A3	Date	27/01/09

