




Figure 14.7(a)

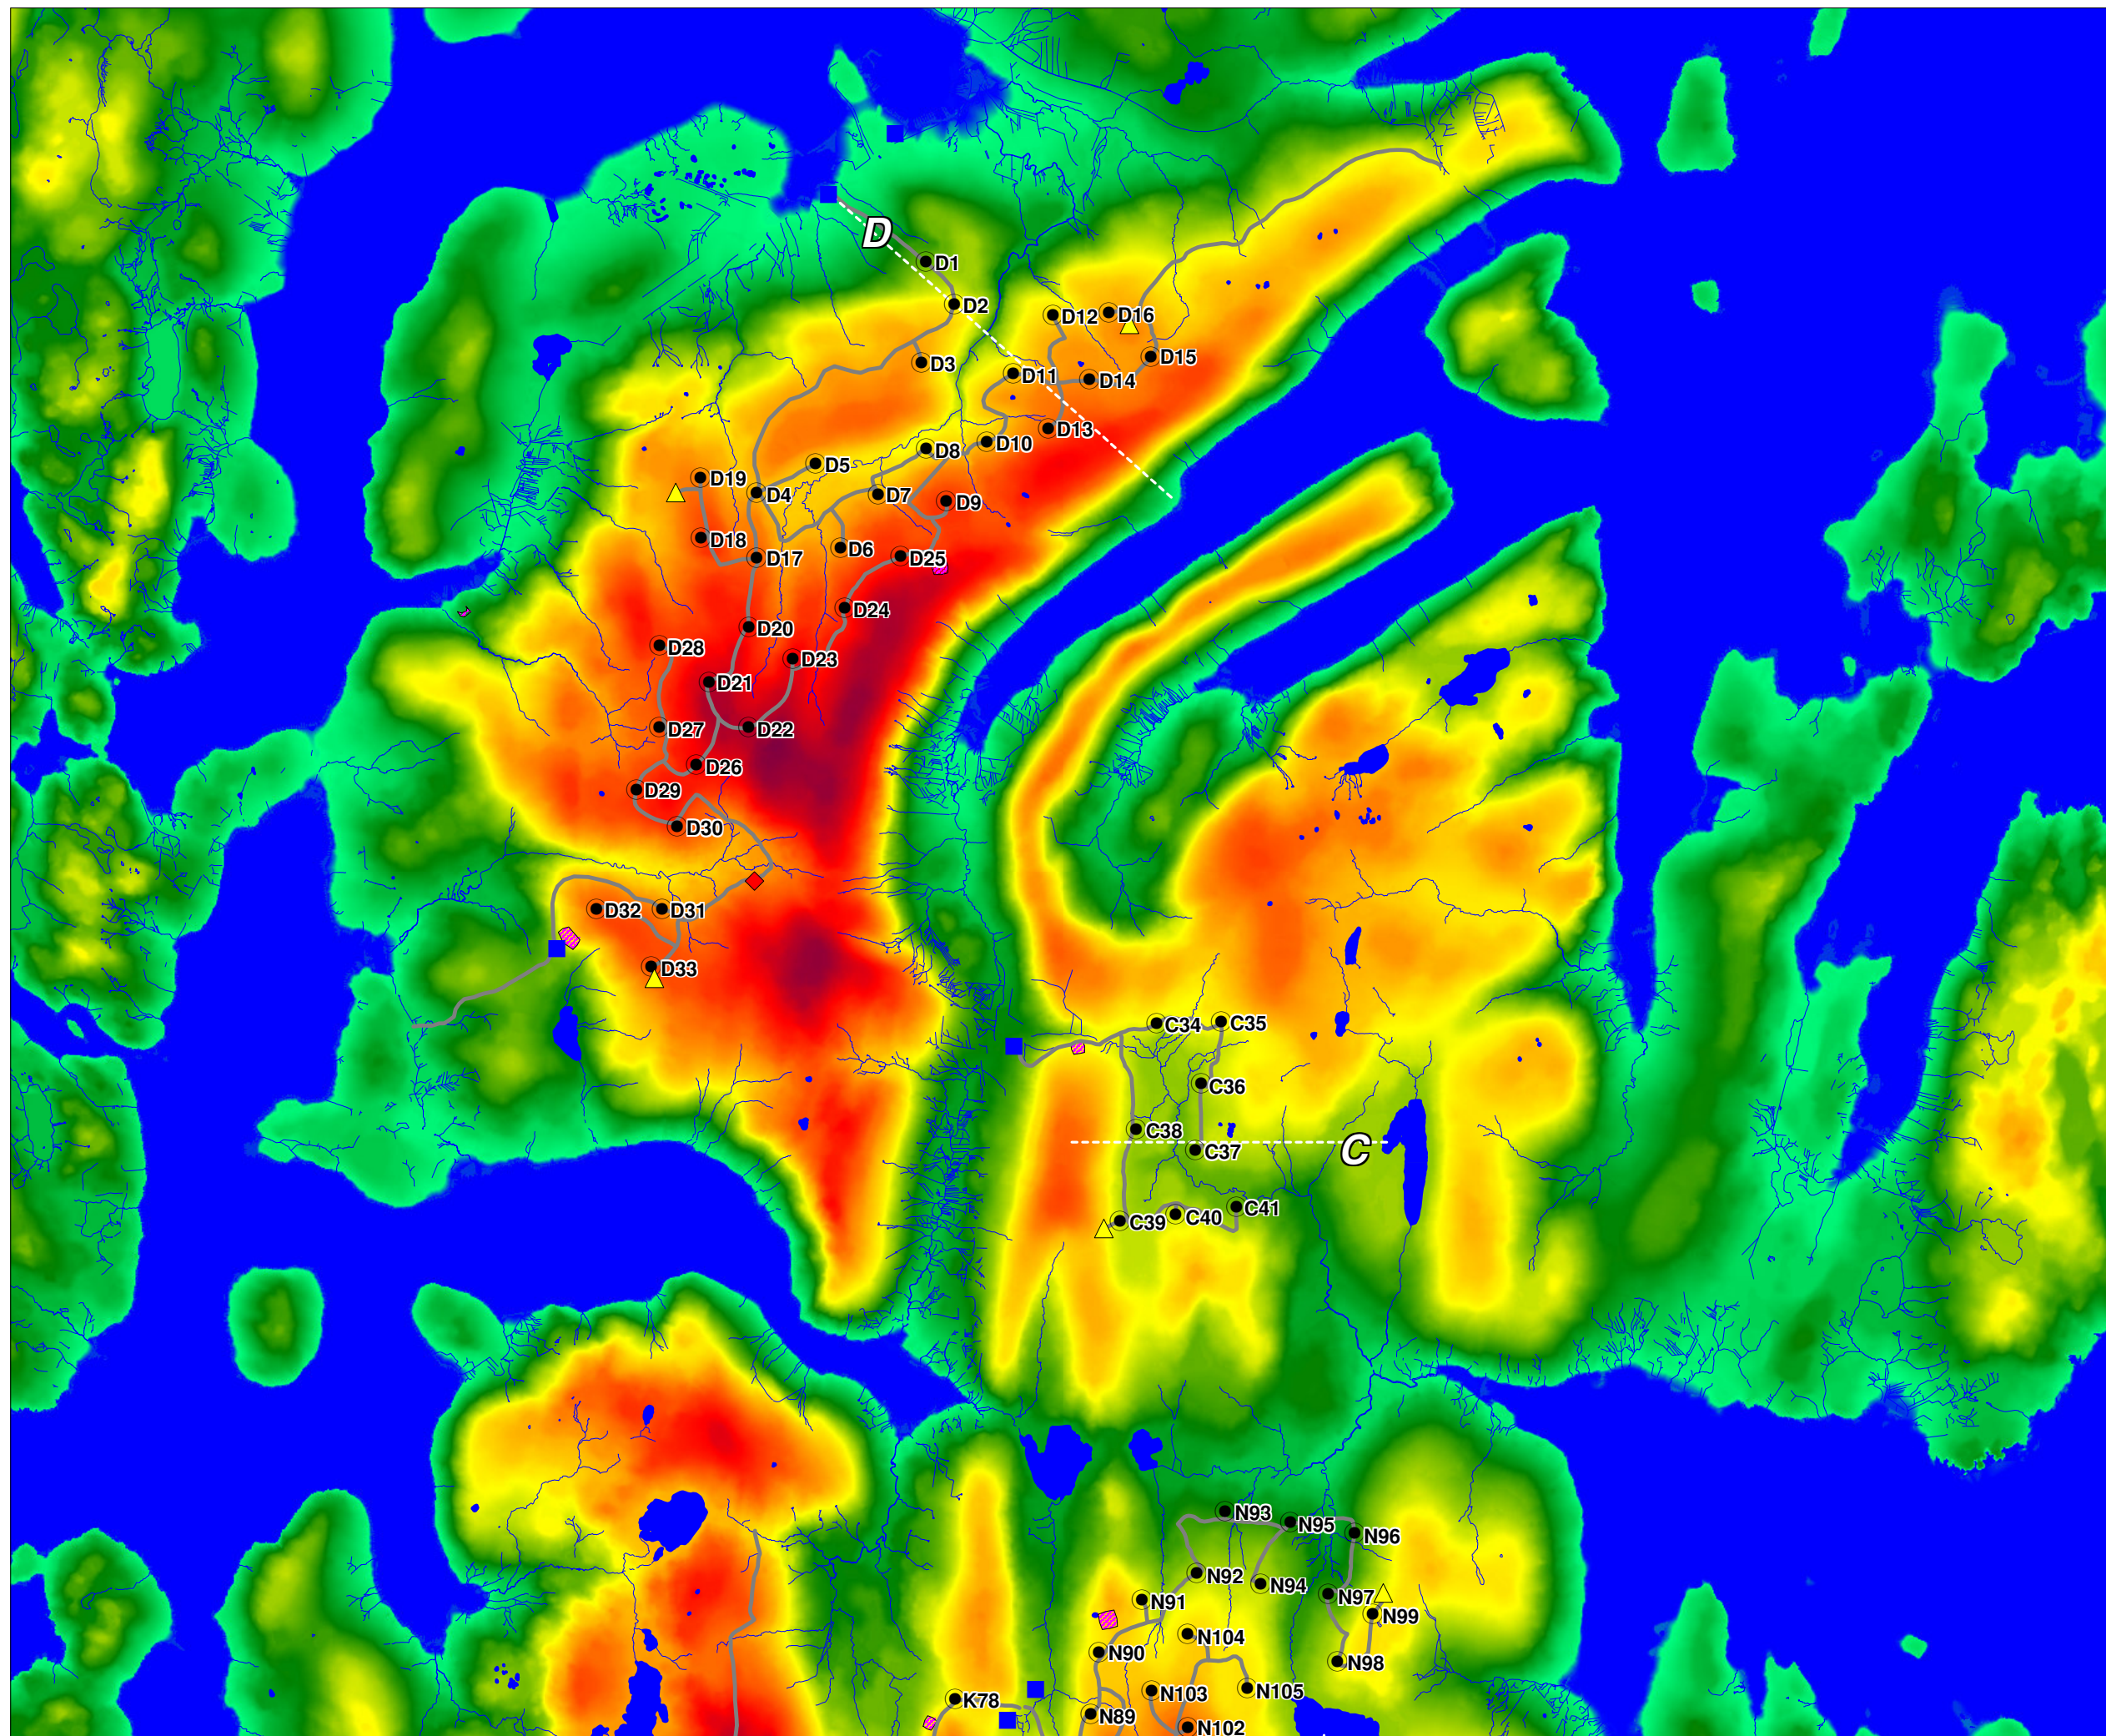

Key

- Proposed turbine location
- Access tracks (simplified)
- Provisional construction compound location
- ◆ Proposed sub-station location
- ▲ Proposed permanent met-mast location
- Proposed converter station location
- ▨ Provisional borrow pit
- Watercourses
- Waterbodies
- Cross section location, with quadrant identifier

Elevation

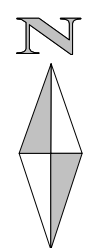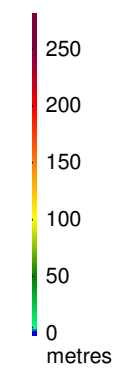

Client 
 viking energy
 Harnessing Shetland's natural resources

Project Viking Wind Farm

Title Elevation and Cross Sections - Delting & Collafirth

Scale 1:50,000 @ A3 Date 27/01/09

