


FIGURE 2 – PROPOSED DEVELOPMENT

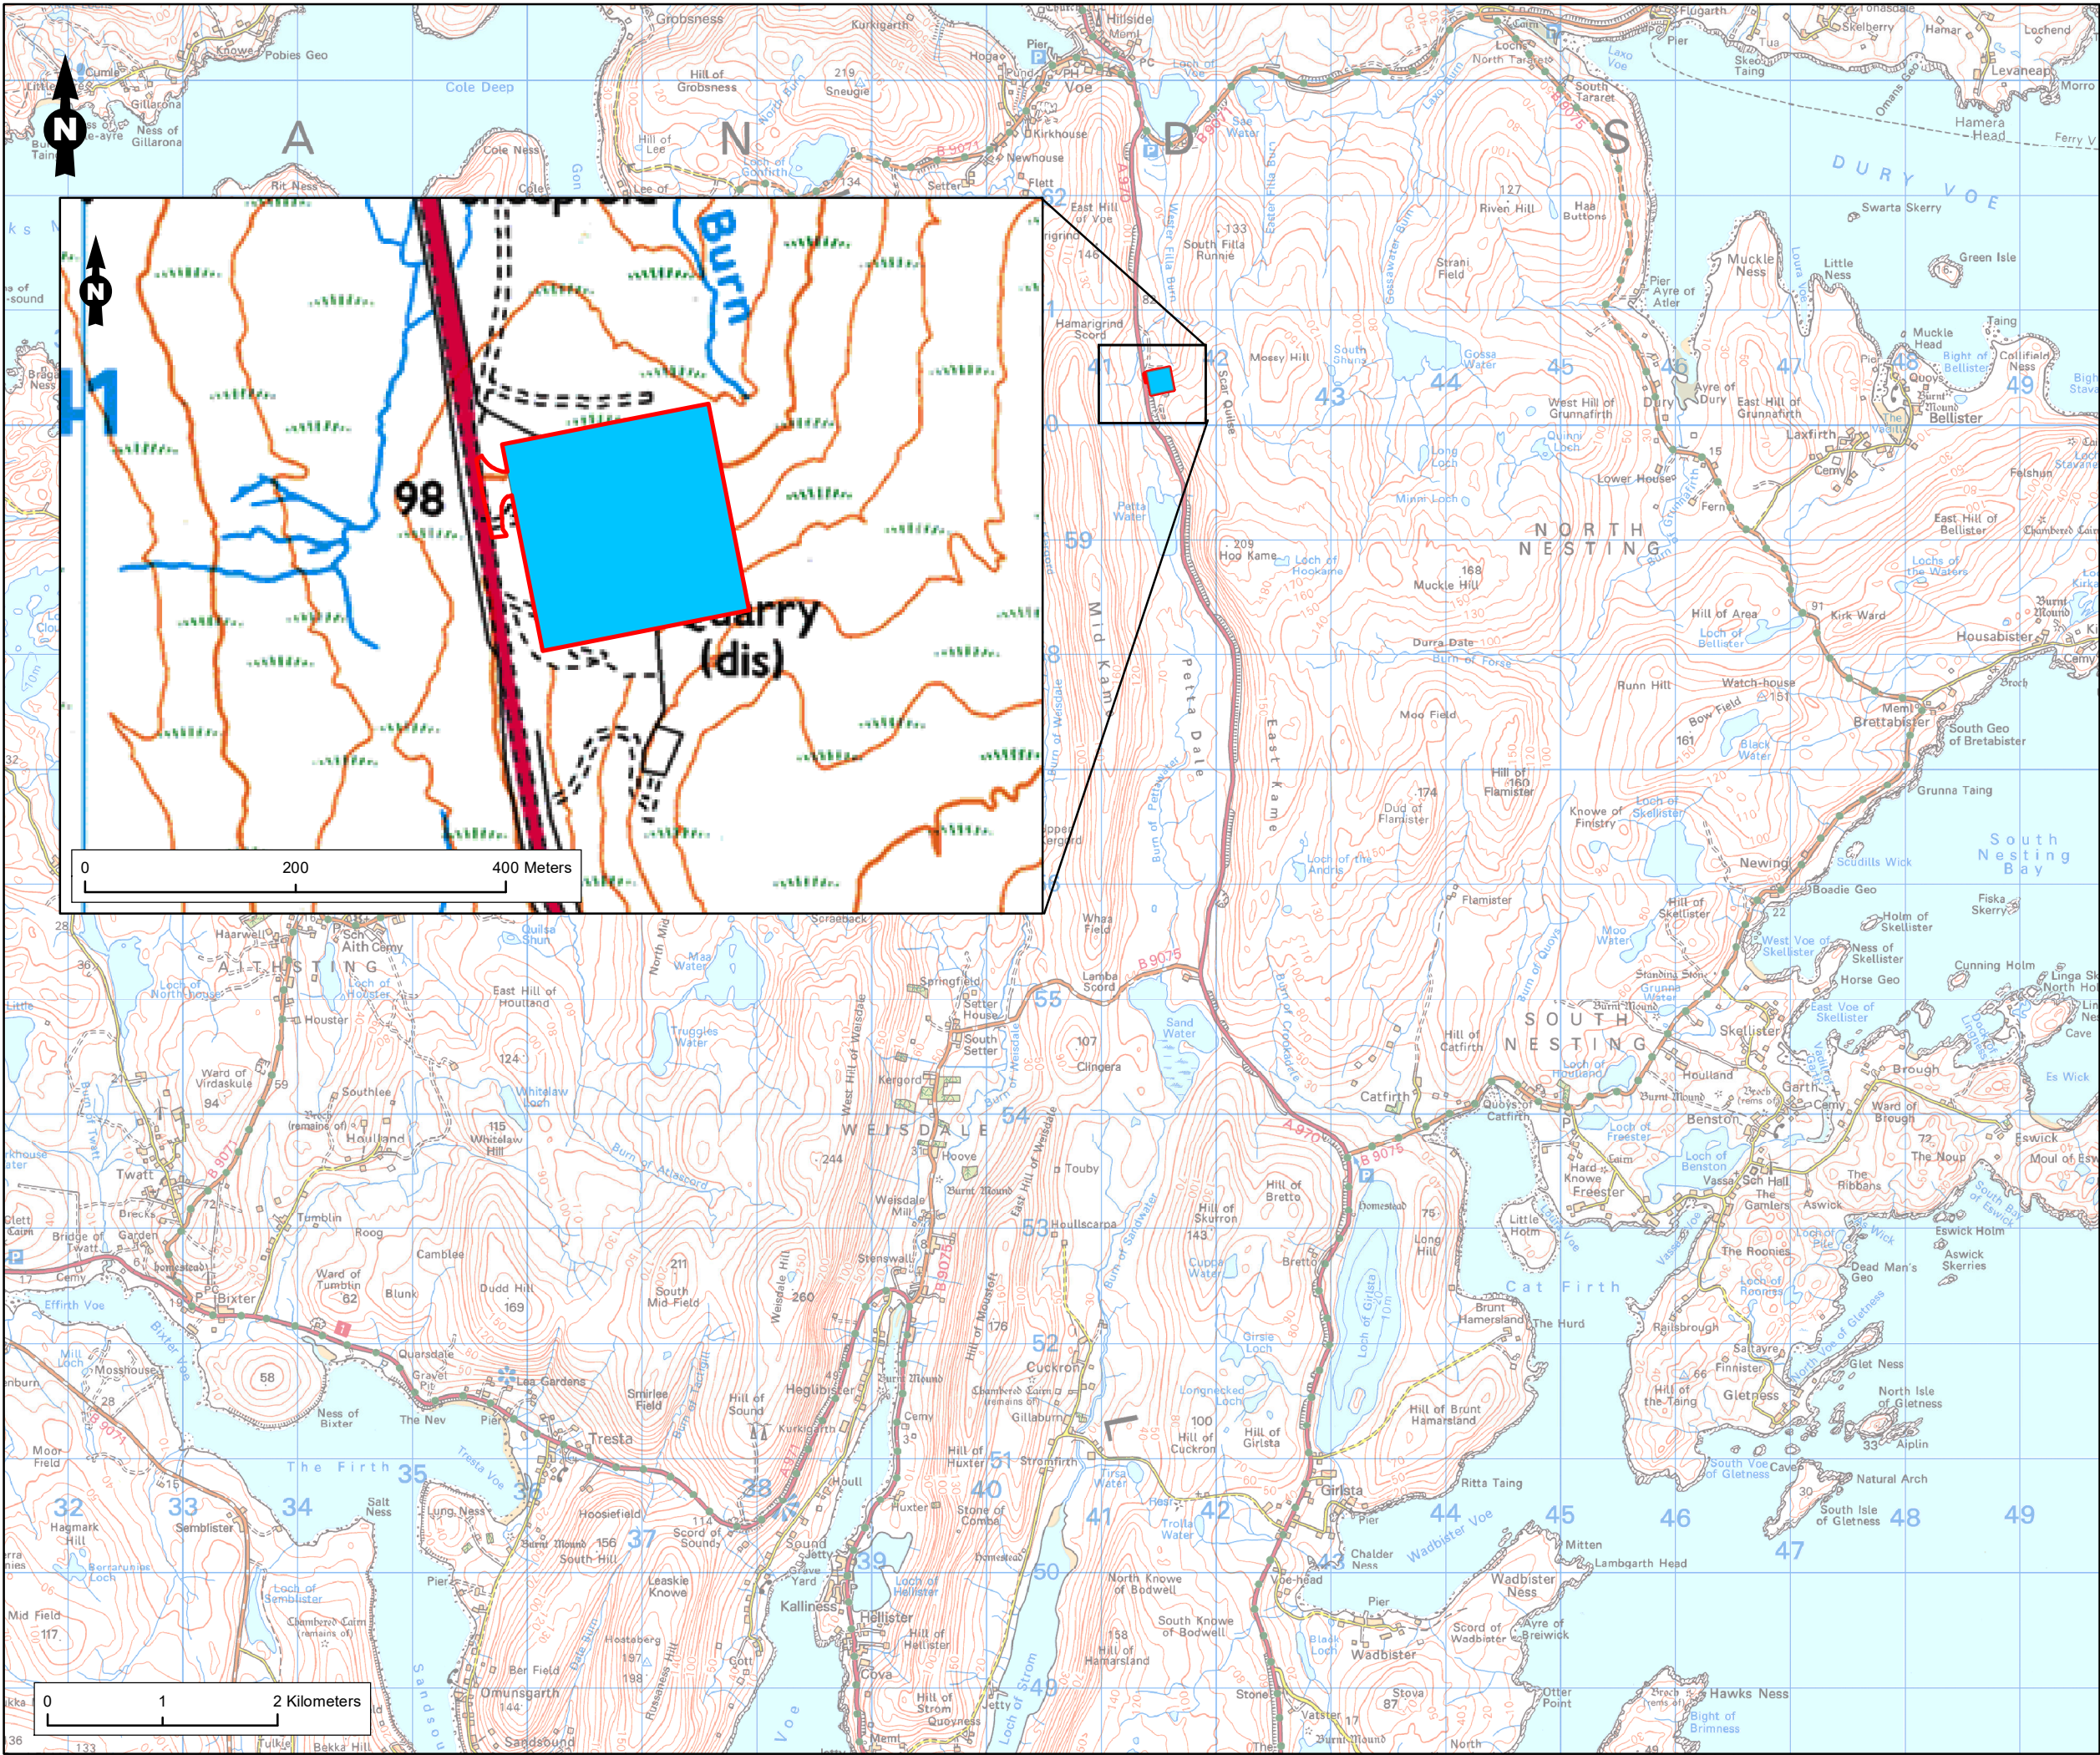

Legend

- Site Boundary
- Proposed North Construction Compound (200m x 200m)

Figure Title
Figure 2: proposed development

Project Name
Viking Wind Farm Construction
Compounds - EIA Report

Project Number 1700001846	Figure No. 2
Date July 2019	Prepared By FB/AC
Scale 1:55,000 @A3	Issue 2

Client

