


Figure : 4.3

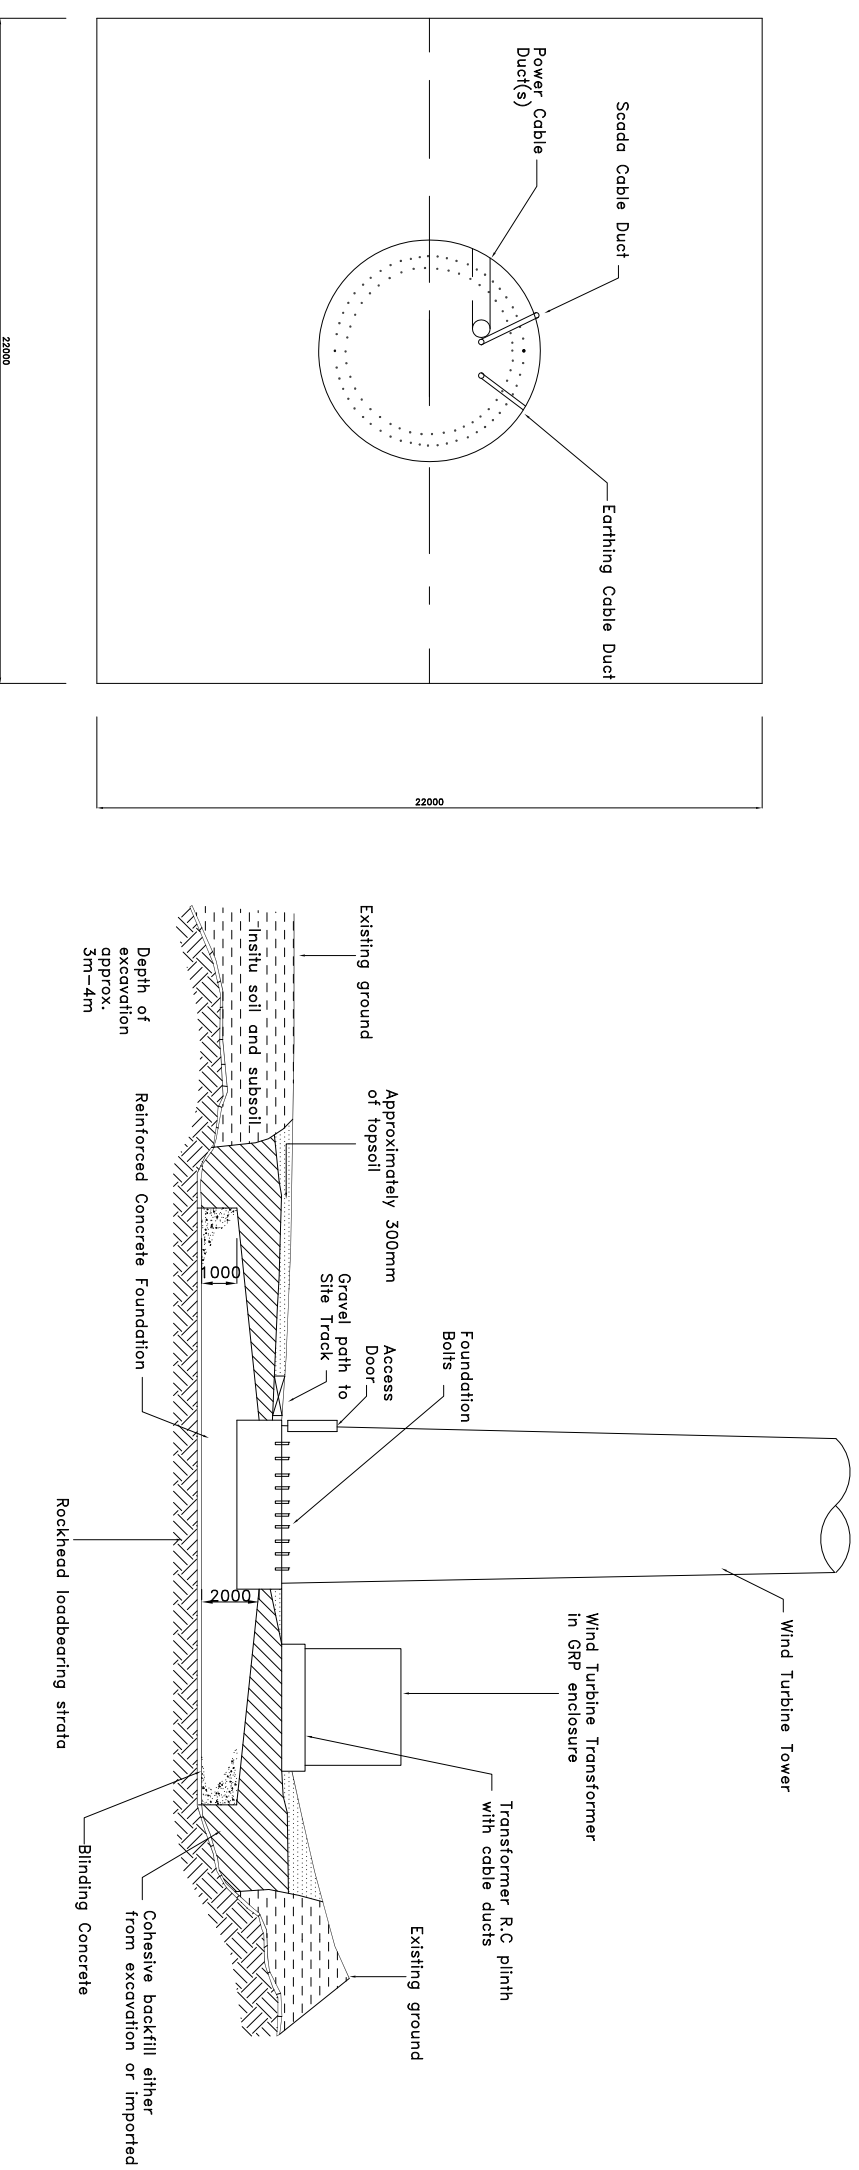

TYPICAL PLAN FOR WIND TURBINE TOWER BASE

TYPICAL SECTIONAL ELEVATION ON WIND TURBINE TOWER BASE

Client:			
Project:	Viking Wind Farm		
Title:	Typical Turbine Foundation		
Scale:	N.T.S	Date:	Feb 2009
 Sustainable Engineering Worldwide			