



Figure : 4.4

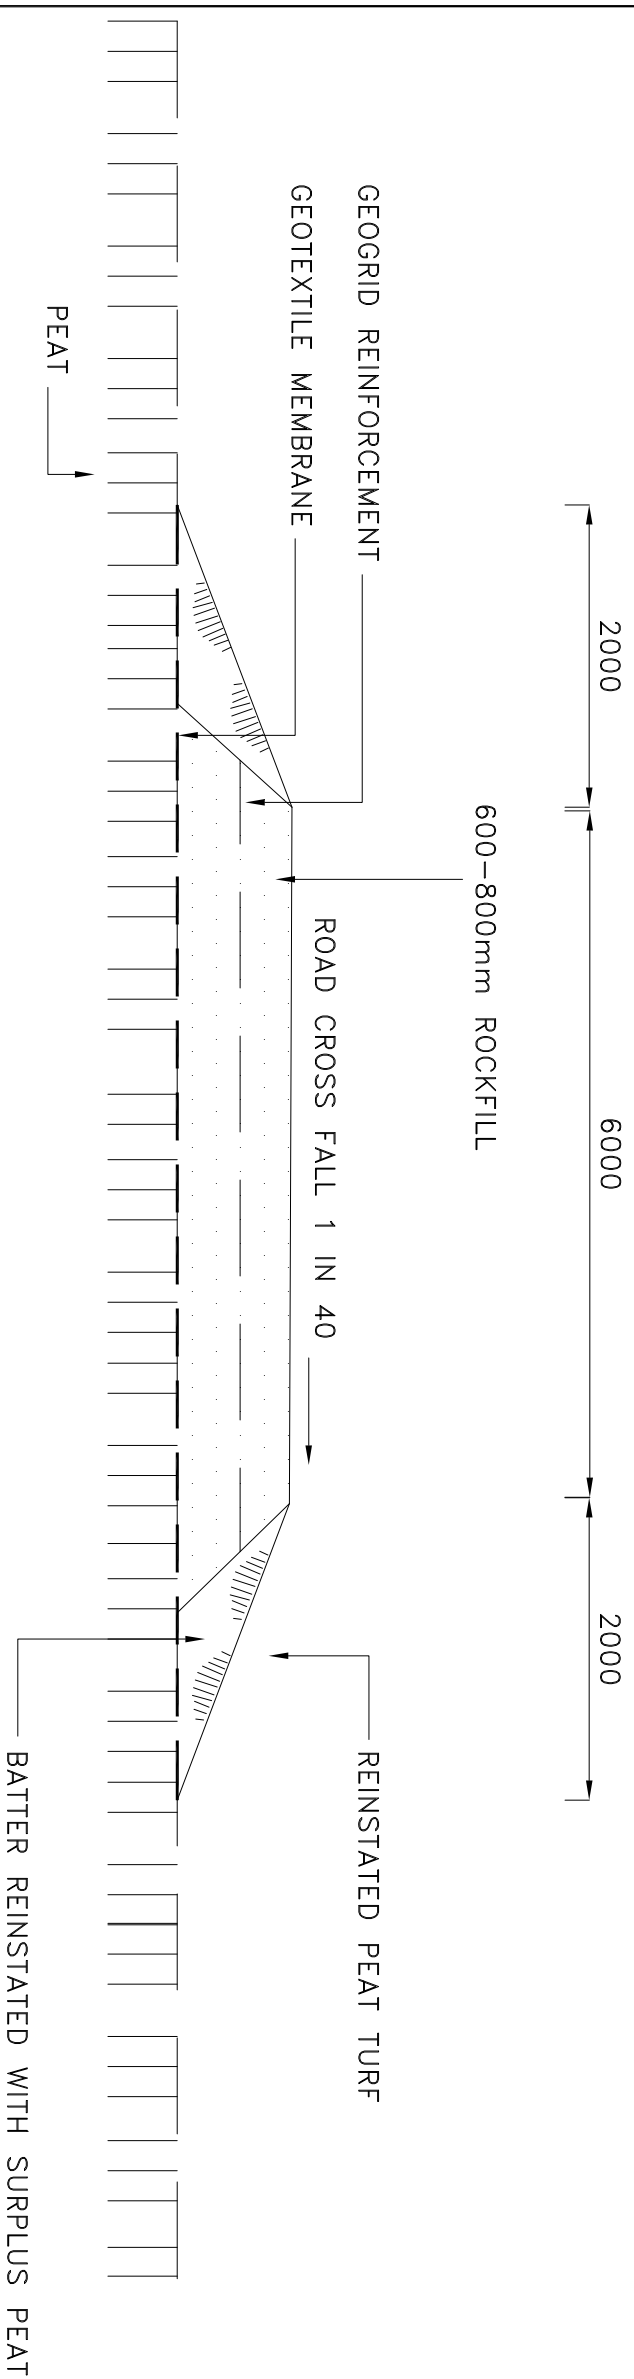

TYPE B TRACK SECTION

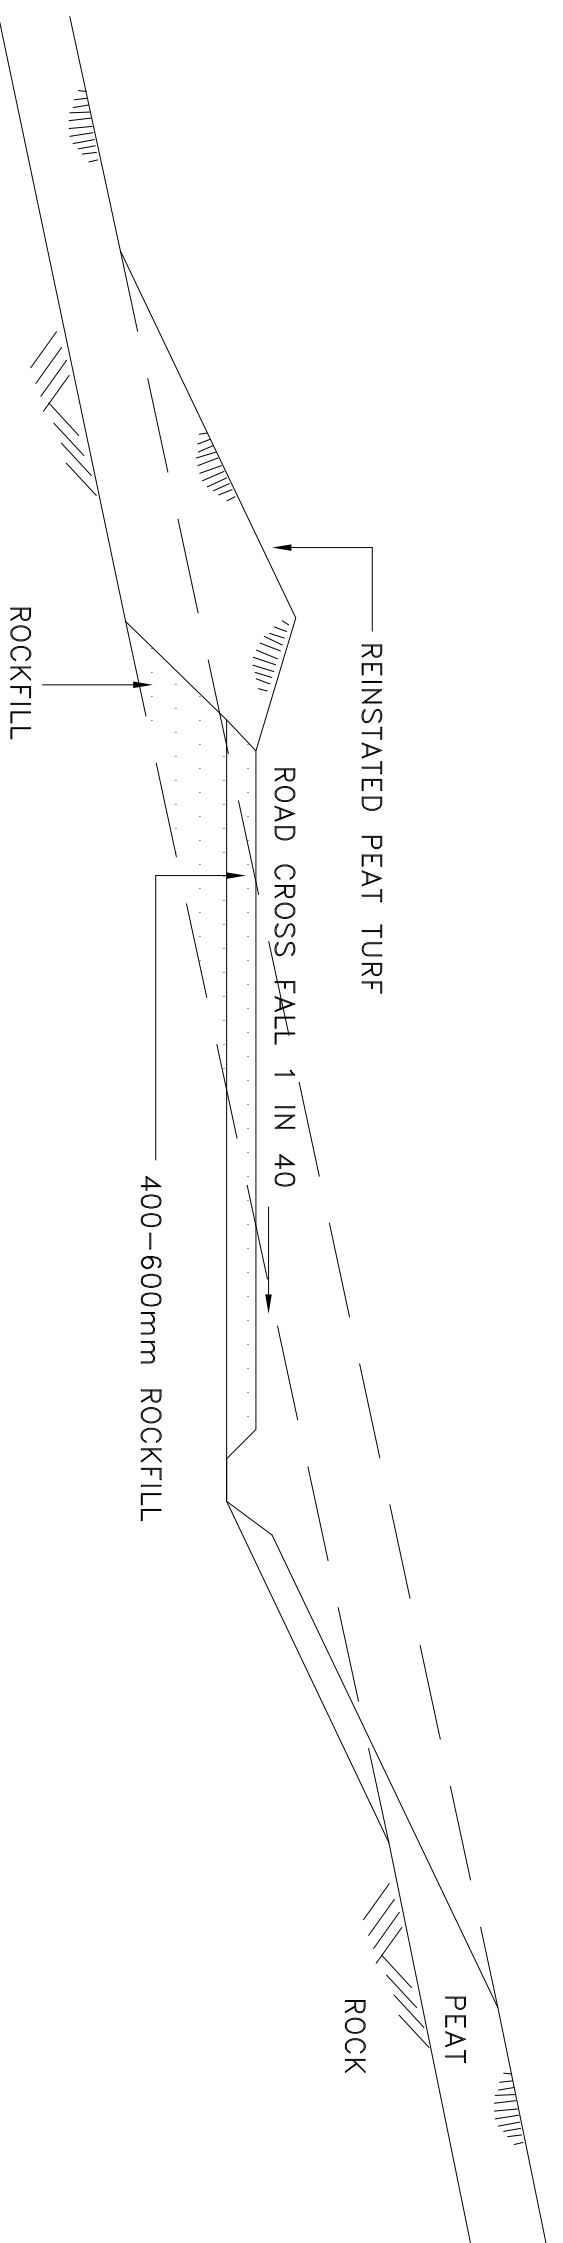

TYPE A SECTION

Client:			
Project:	Viking Wind Farm		
Title:	Typical Wind Farm Track Construction		
Scale:	N.T.S	Date:	Feb 2009