


Figure : 4.8

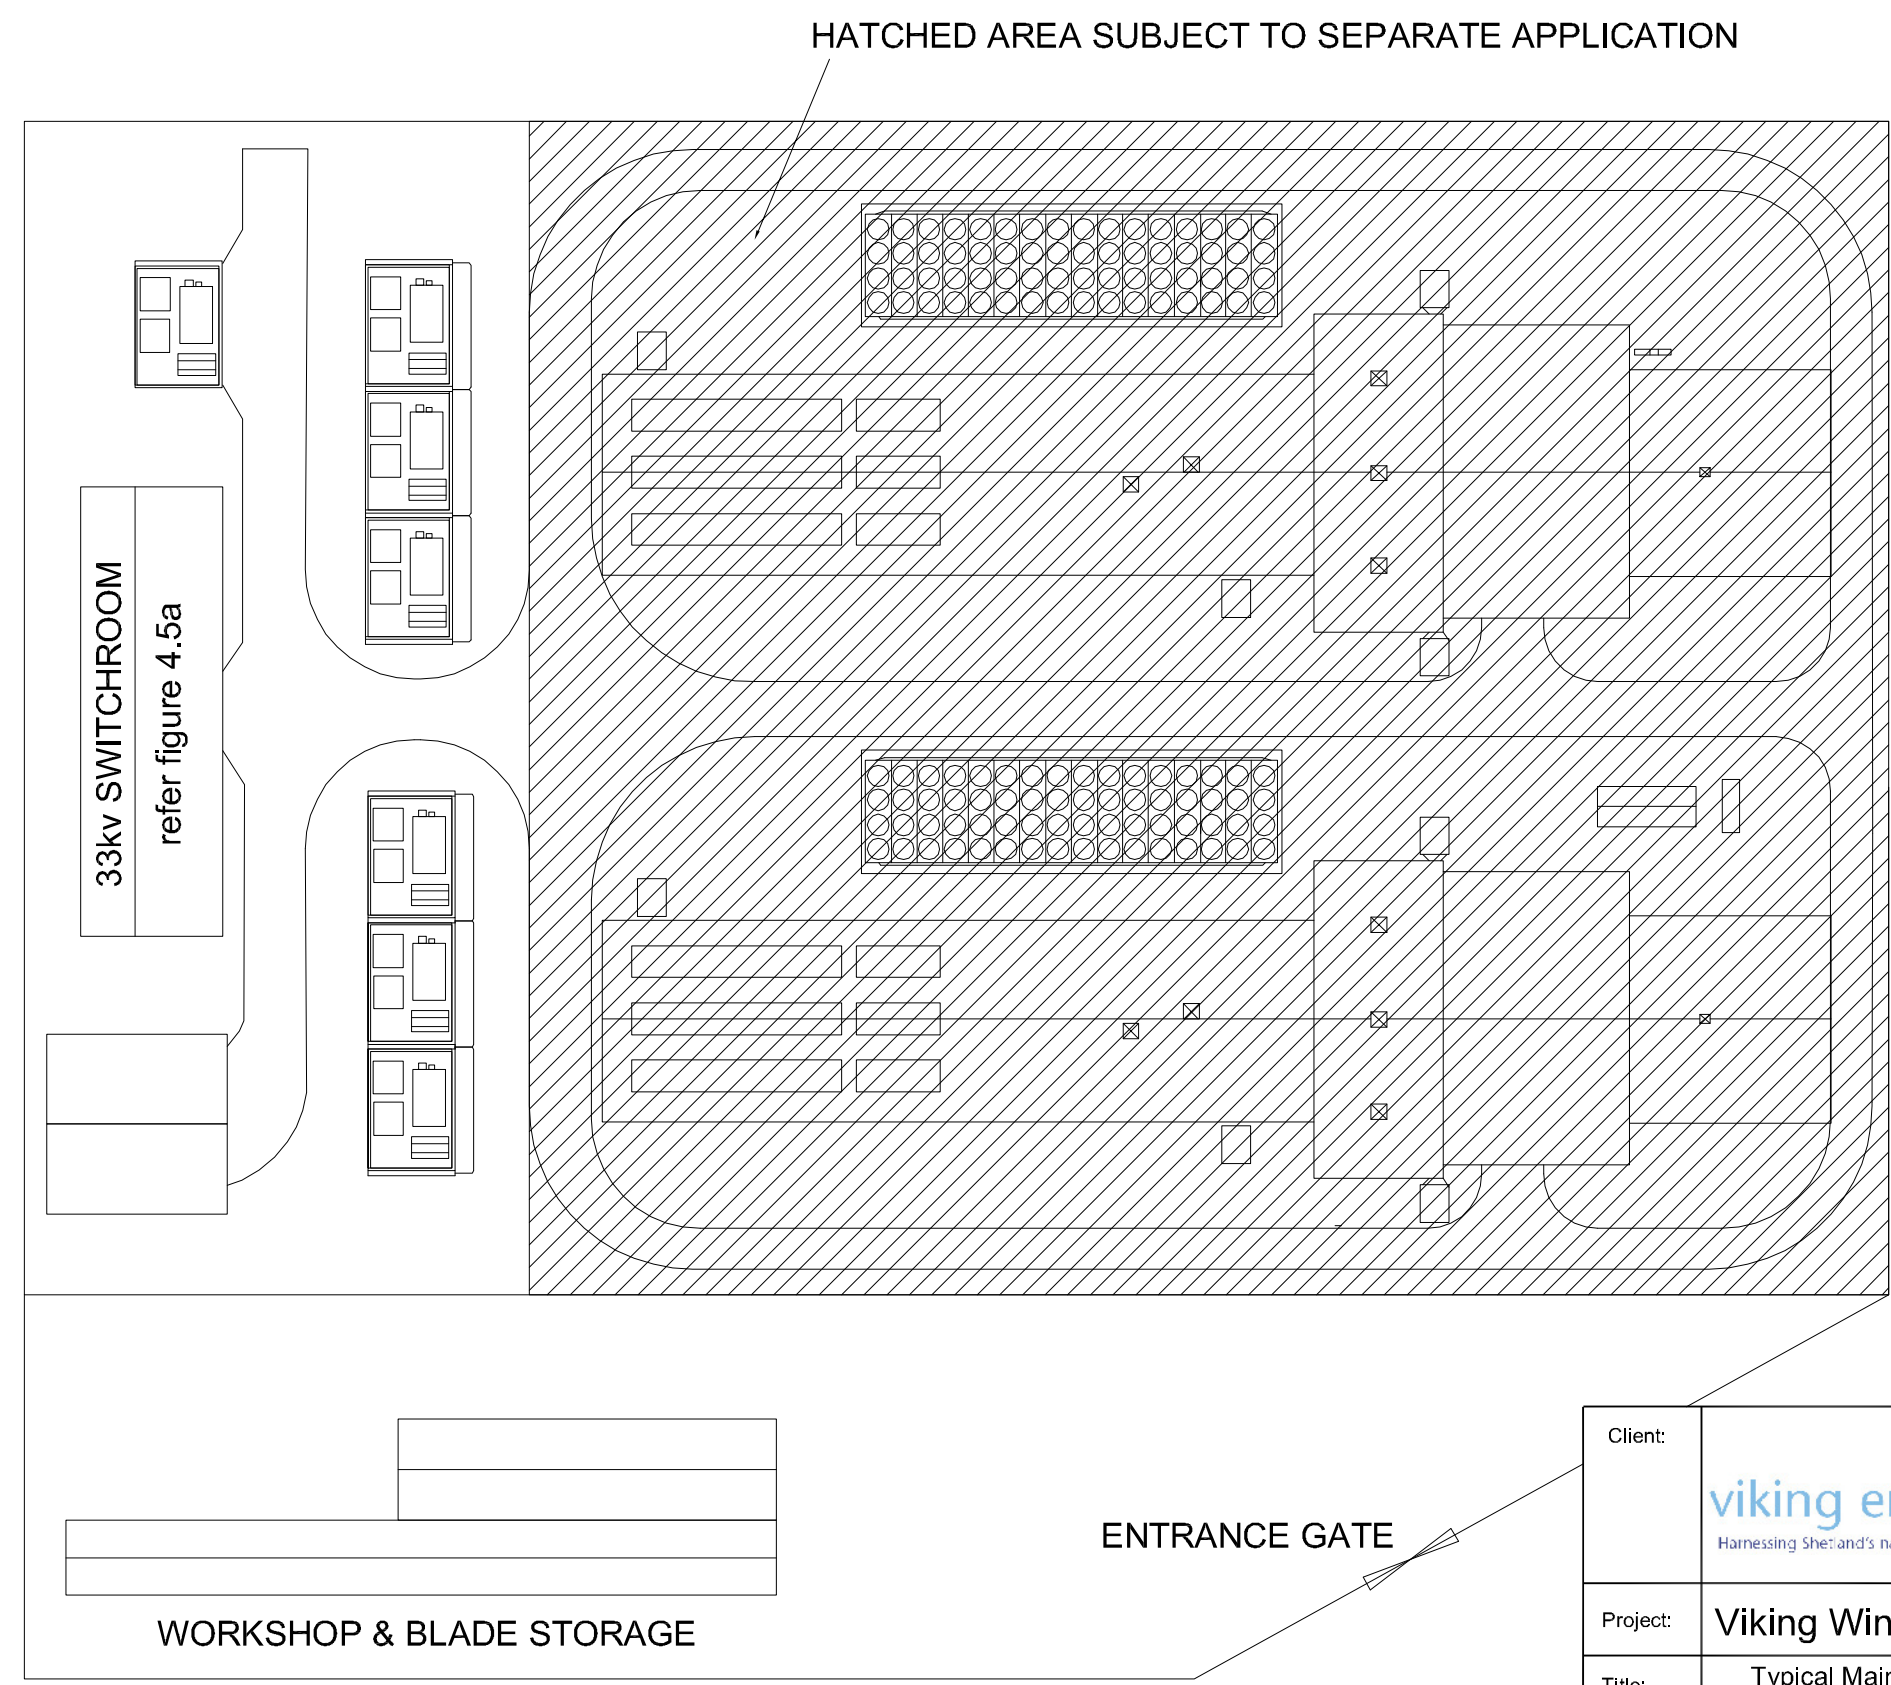

Client:	 viking energy Harnessing Scotland's natural resources		
Project:	Viking Wind Farm		
Title:	Typical Main Control Room/Workshop Building Location Plan		
Scale:	N.T.S	Date:	May 2009
 sgurr energy Sustainable Engineering Worldwide			