


Figure 14.1.PS05(g)

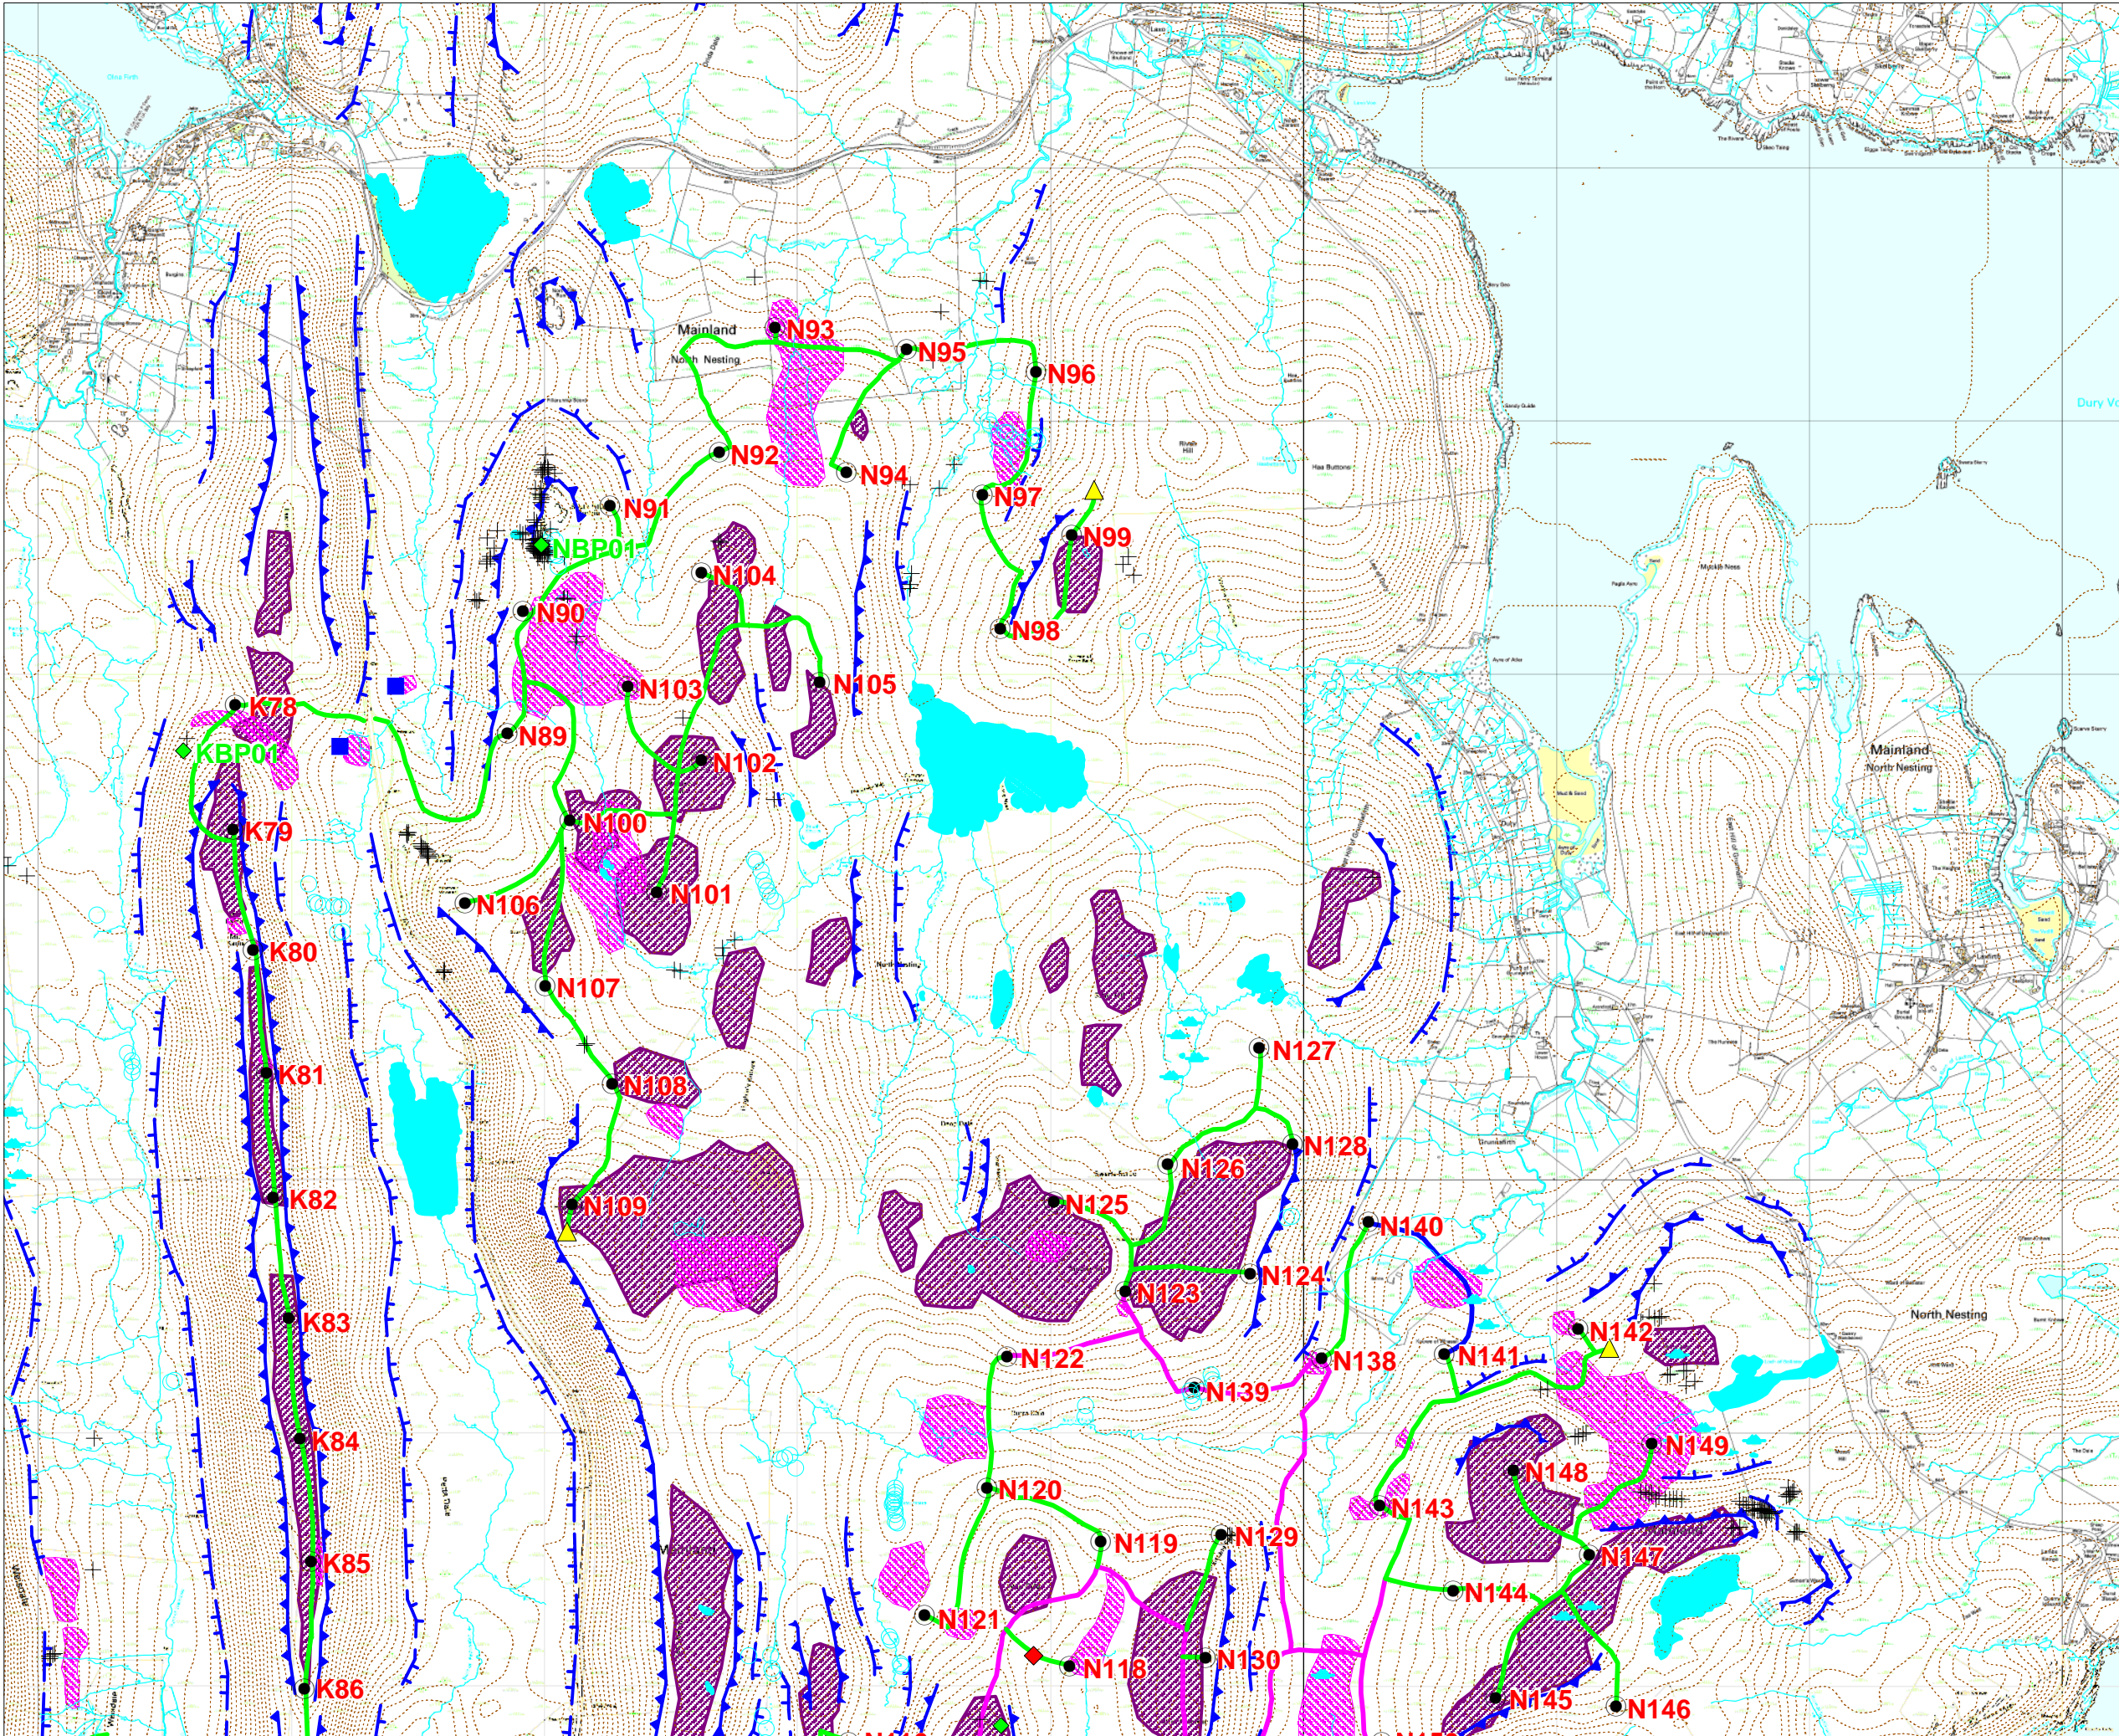

- Key**
- Turbine location
 - Double width track
 - Single width track
 - Operational track
 - Borrow pit/operational track
 - Provisional construction compound location
 - Proposed sub-station location
 - Proposed permanent met-mast location
 - Borrow Pit
 - Outcrop
 - Sink hole
 - Deep peat
 - Eroded or hagged peat
 - Waterbody
 - Watercourse
 - Contour line (5m)
 - Convex break in slope
 - Concave break in slope
 - Incised stream valley
 - Marshy area

Client	 viking energy Harnessing Shetland's natural resources		
Project	Viking Wind Farm		
Title	Geomorphology - Nesting North		
Scale	1:25,000 @ A3	Date	16/01/09

mouchel