

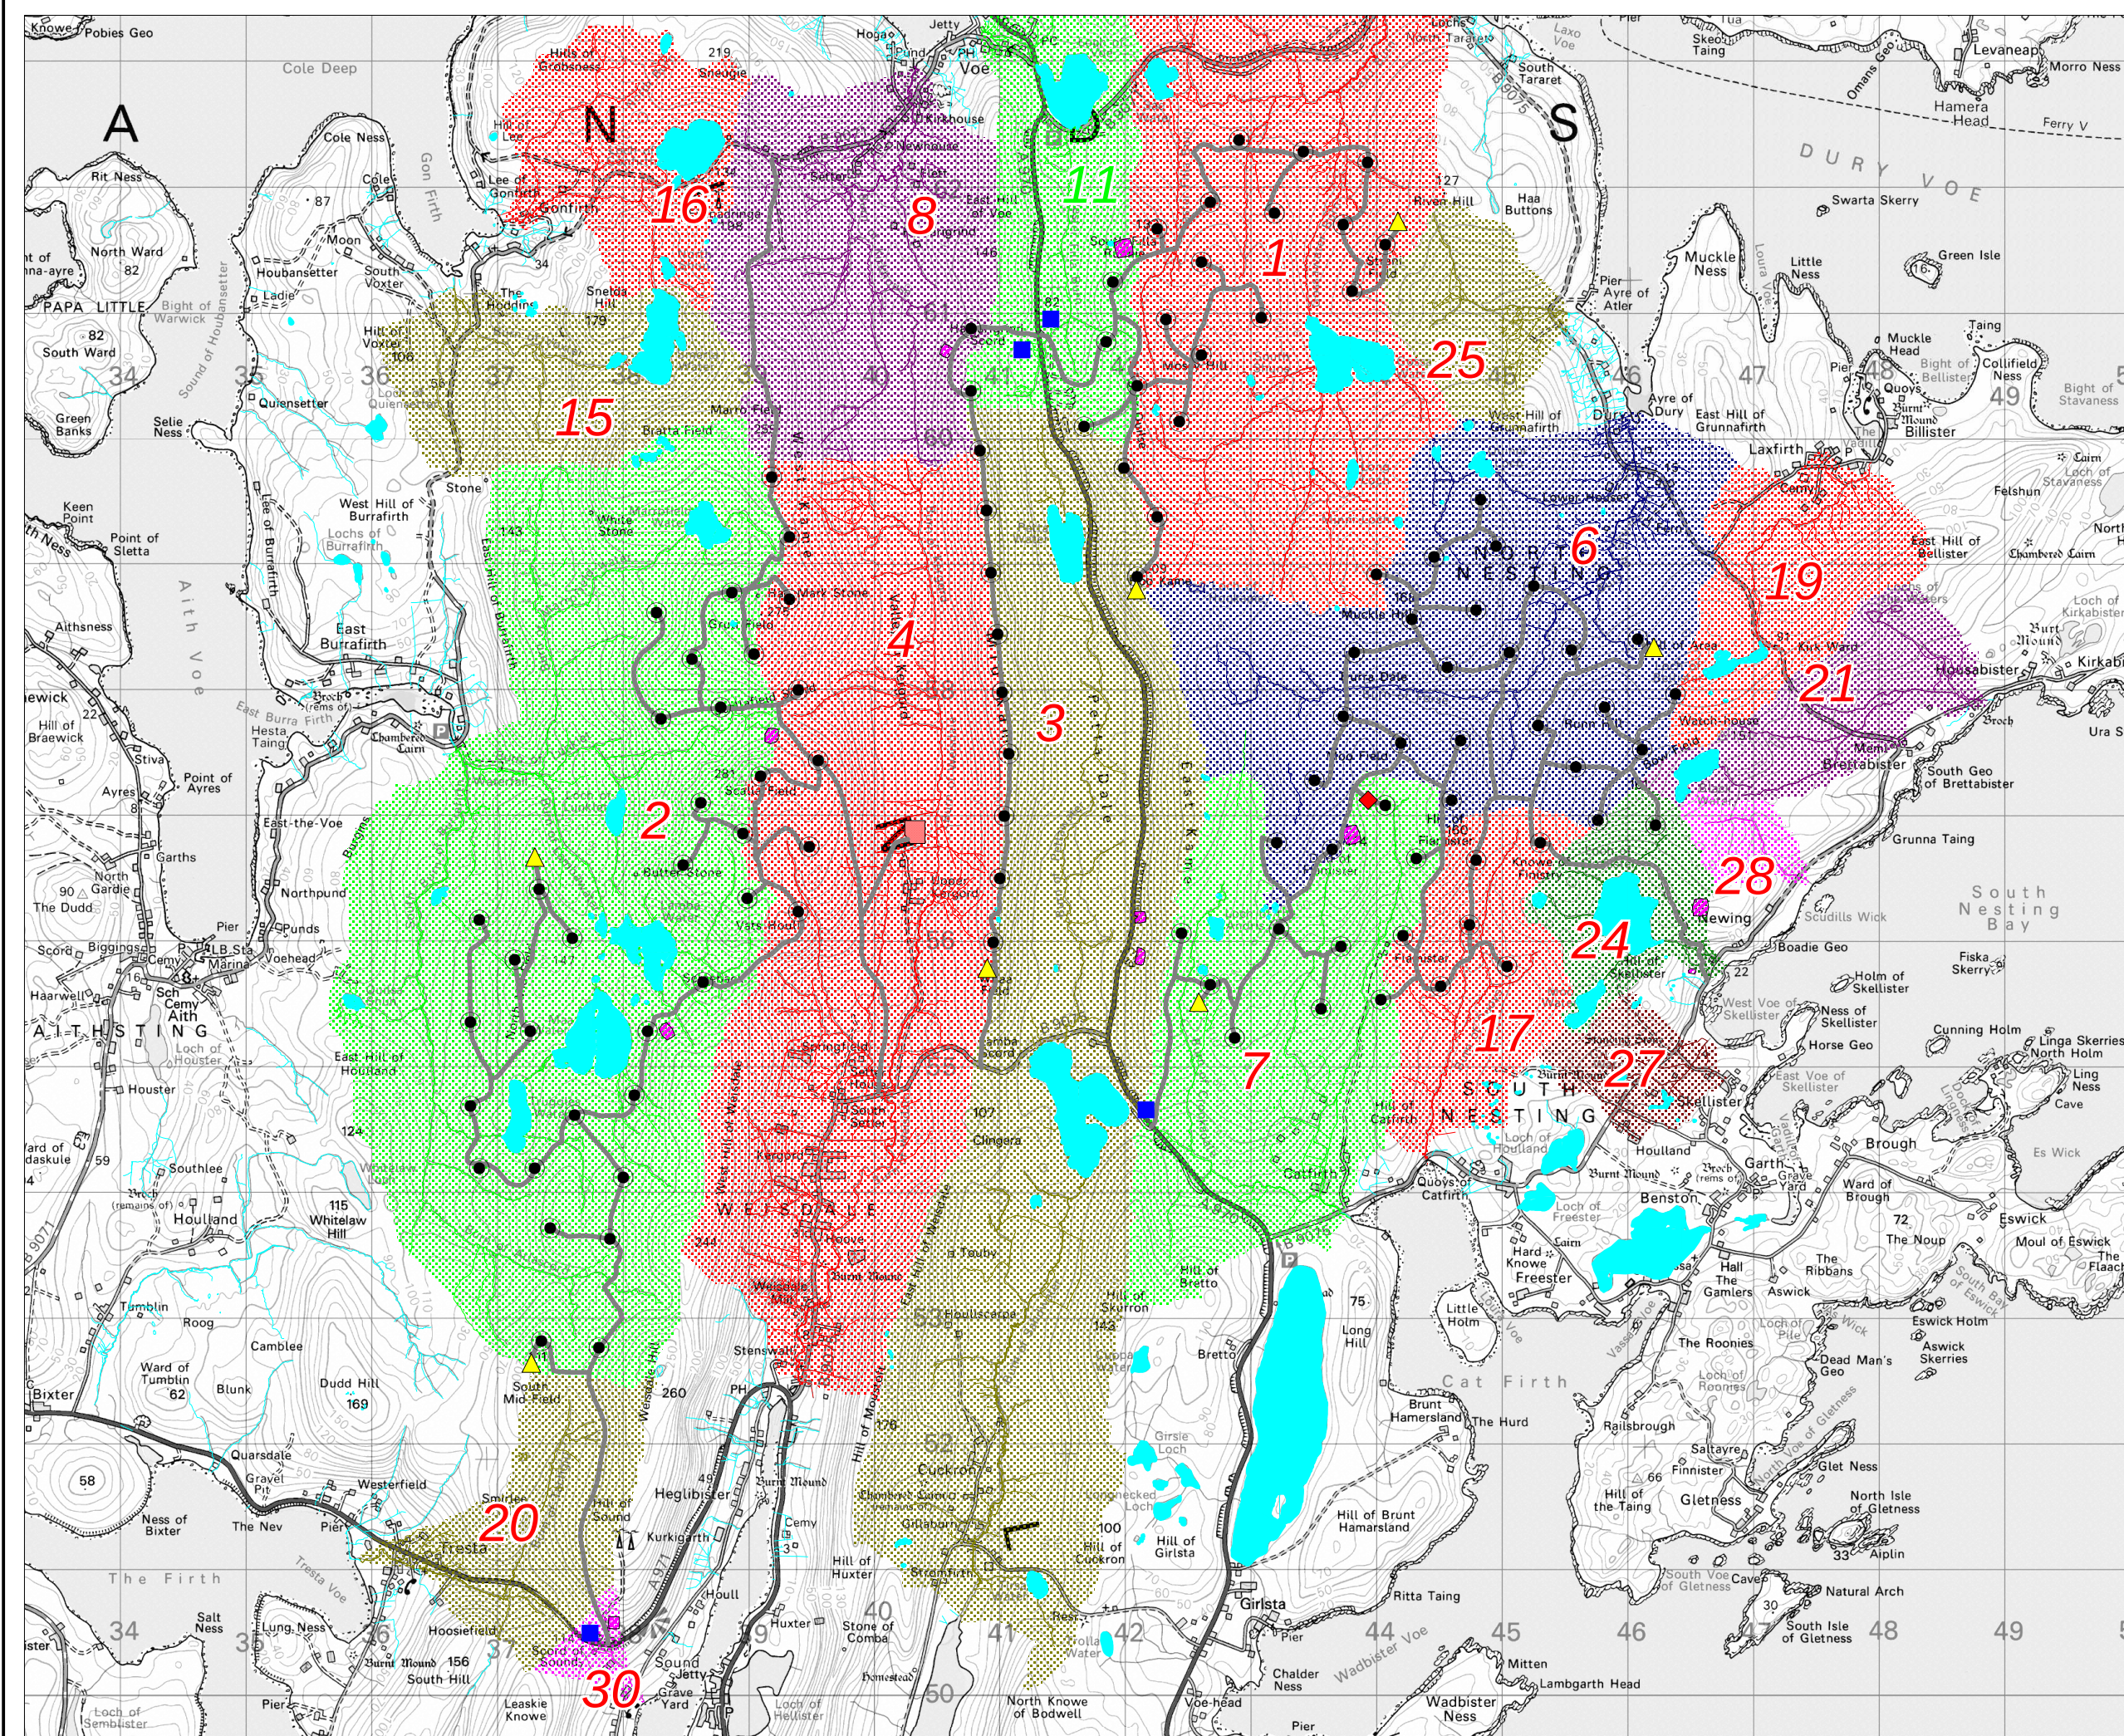


Figure 14.13(b)

Key

- Proposed turbine location
- Access tracks (simplified)
- Provisional construction compound location
- Proposed sub-station location
- Proposed permanent met-mast location
- Proposed converter station location
- Provisional borrow pit
- Waterbodies
- Site catchment, with identifier
- Watercourse

Client

viking energy
Harnessing Shetland's natural resources

Project

Viking Wind Farm

Title

Hydrological Catchments
- Kergord & Nesting

Scale

1:50,000 @ A3

Date

16/01/09