

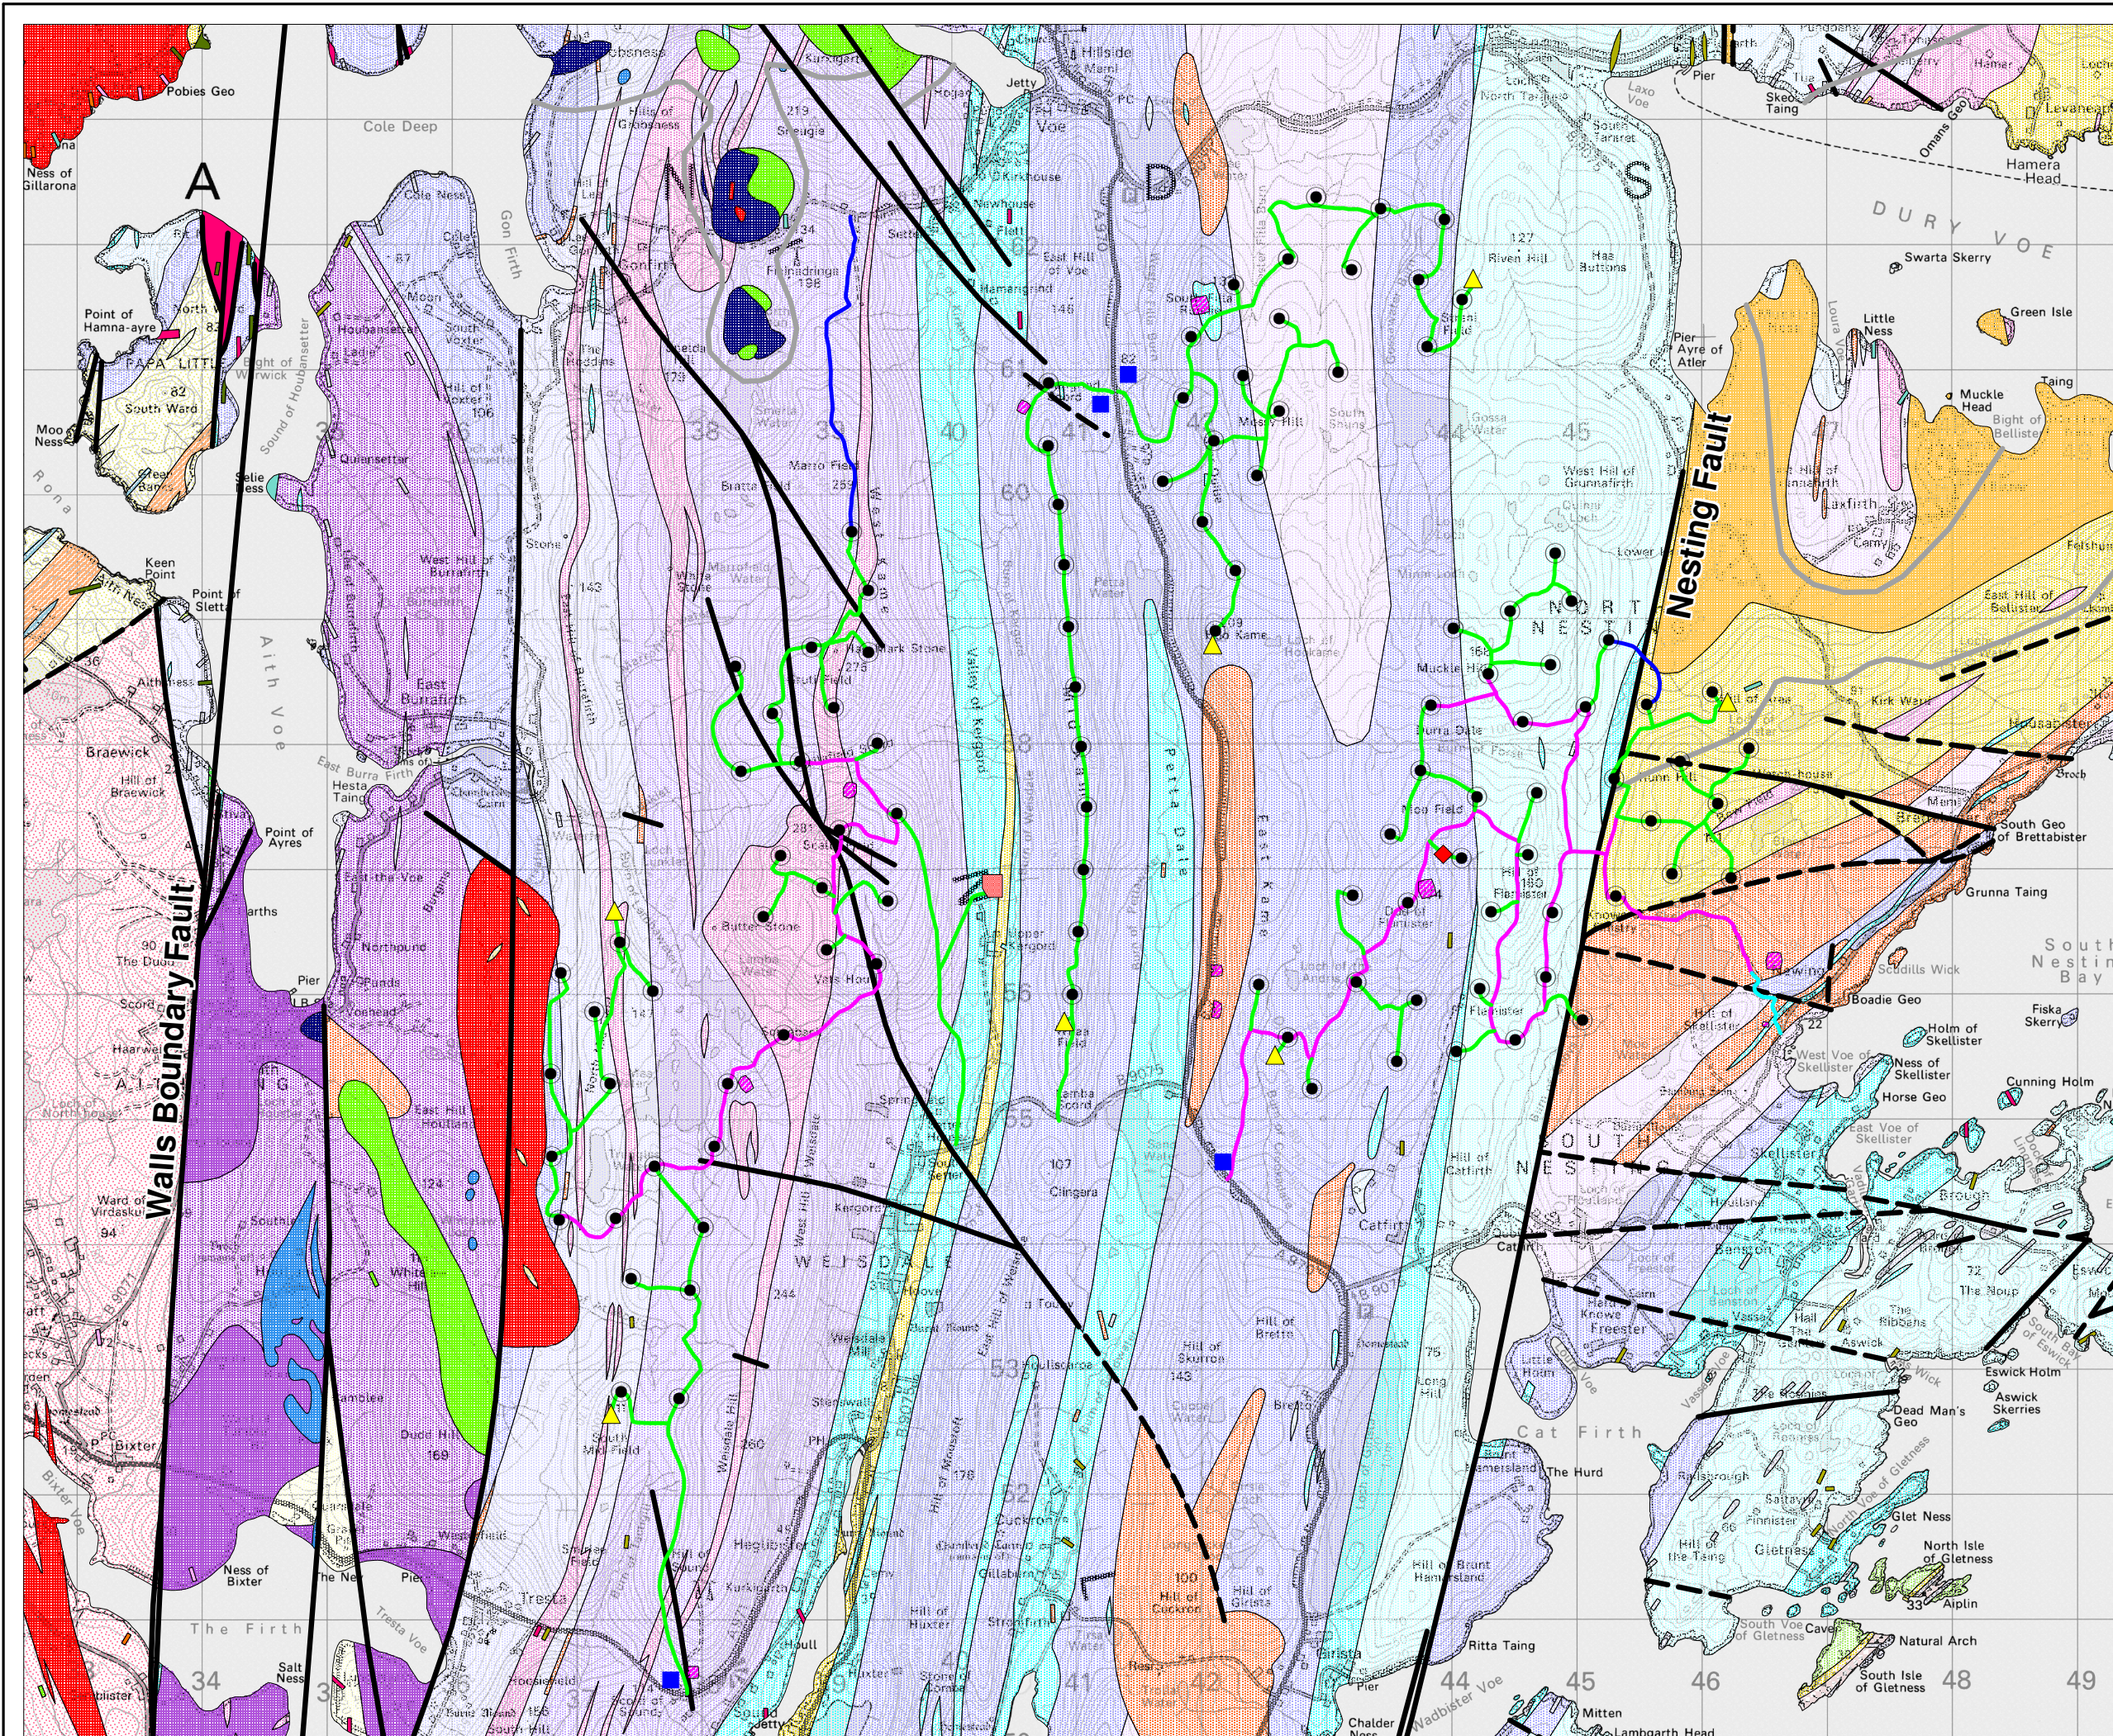


Figure 14.1(b)

Key

- Proposed turbine location
- Double width track
- Single width track
- Operational track
- Borrow pit/operational track
- Provisional construction compound location
- Proposed sub-station location
- Proposed permanent met-mast location
- Proposed converter station location
- Provisional borrow pit

Solid Geology legend on separate sheet

Client			
Project	Viking Wind Farm		
Title	Solid Geology - Kergord & Nesting		
Scale	1:50,000 @ A3	Date	26/01/09