


FIGURE 3A-C

Solid Geology

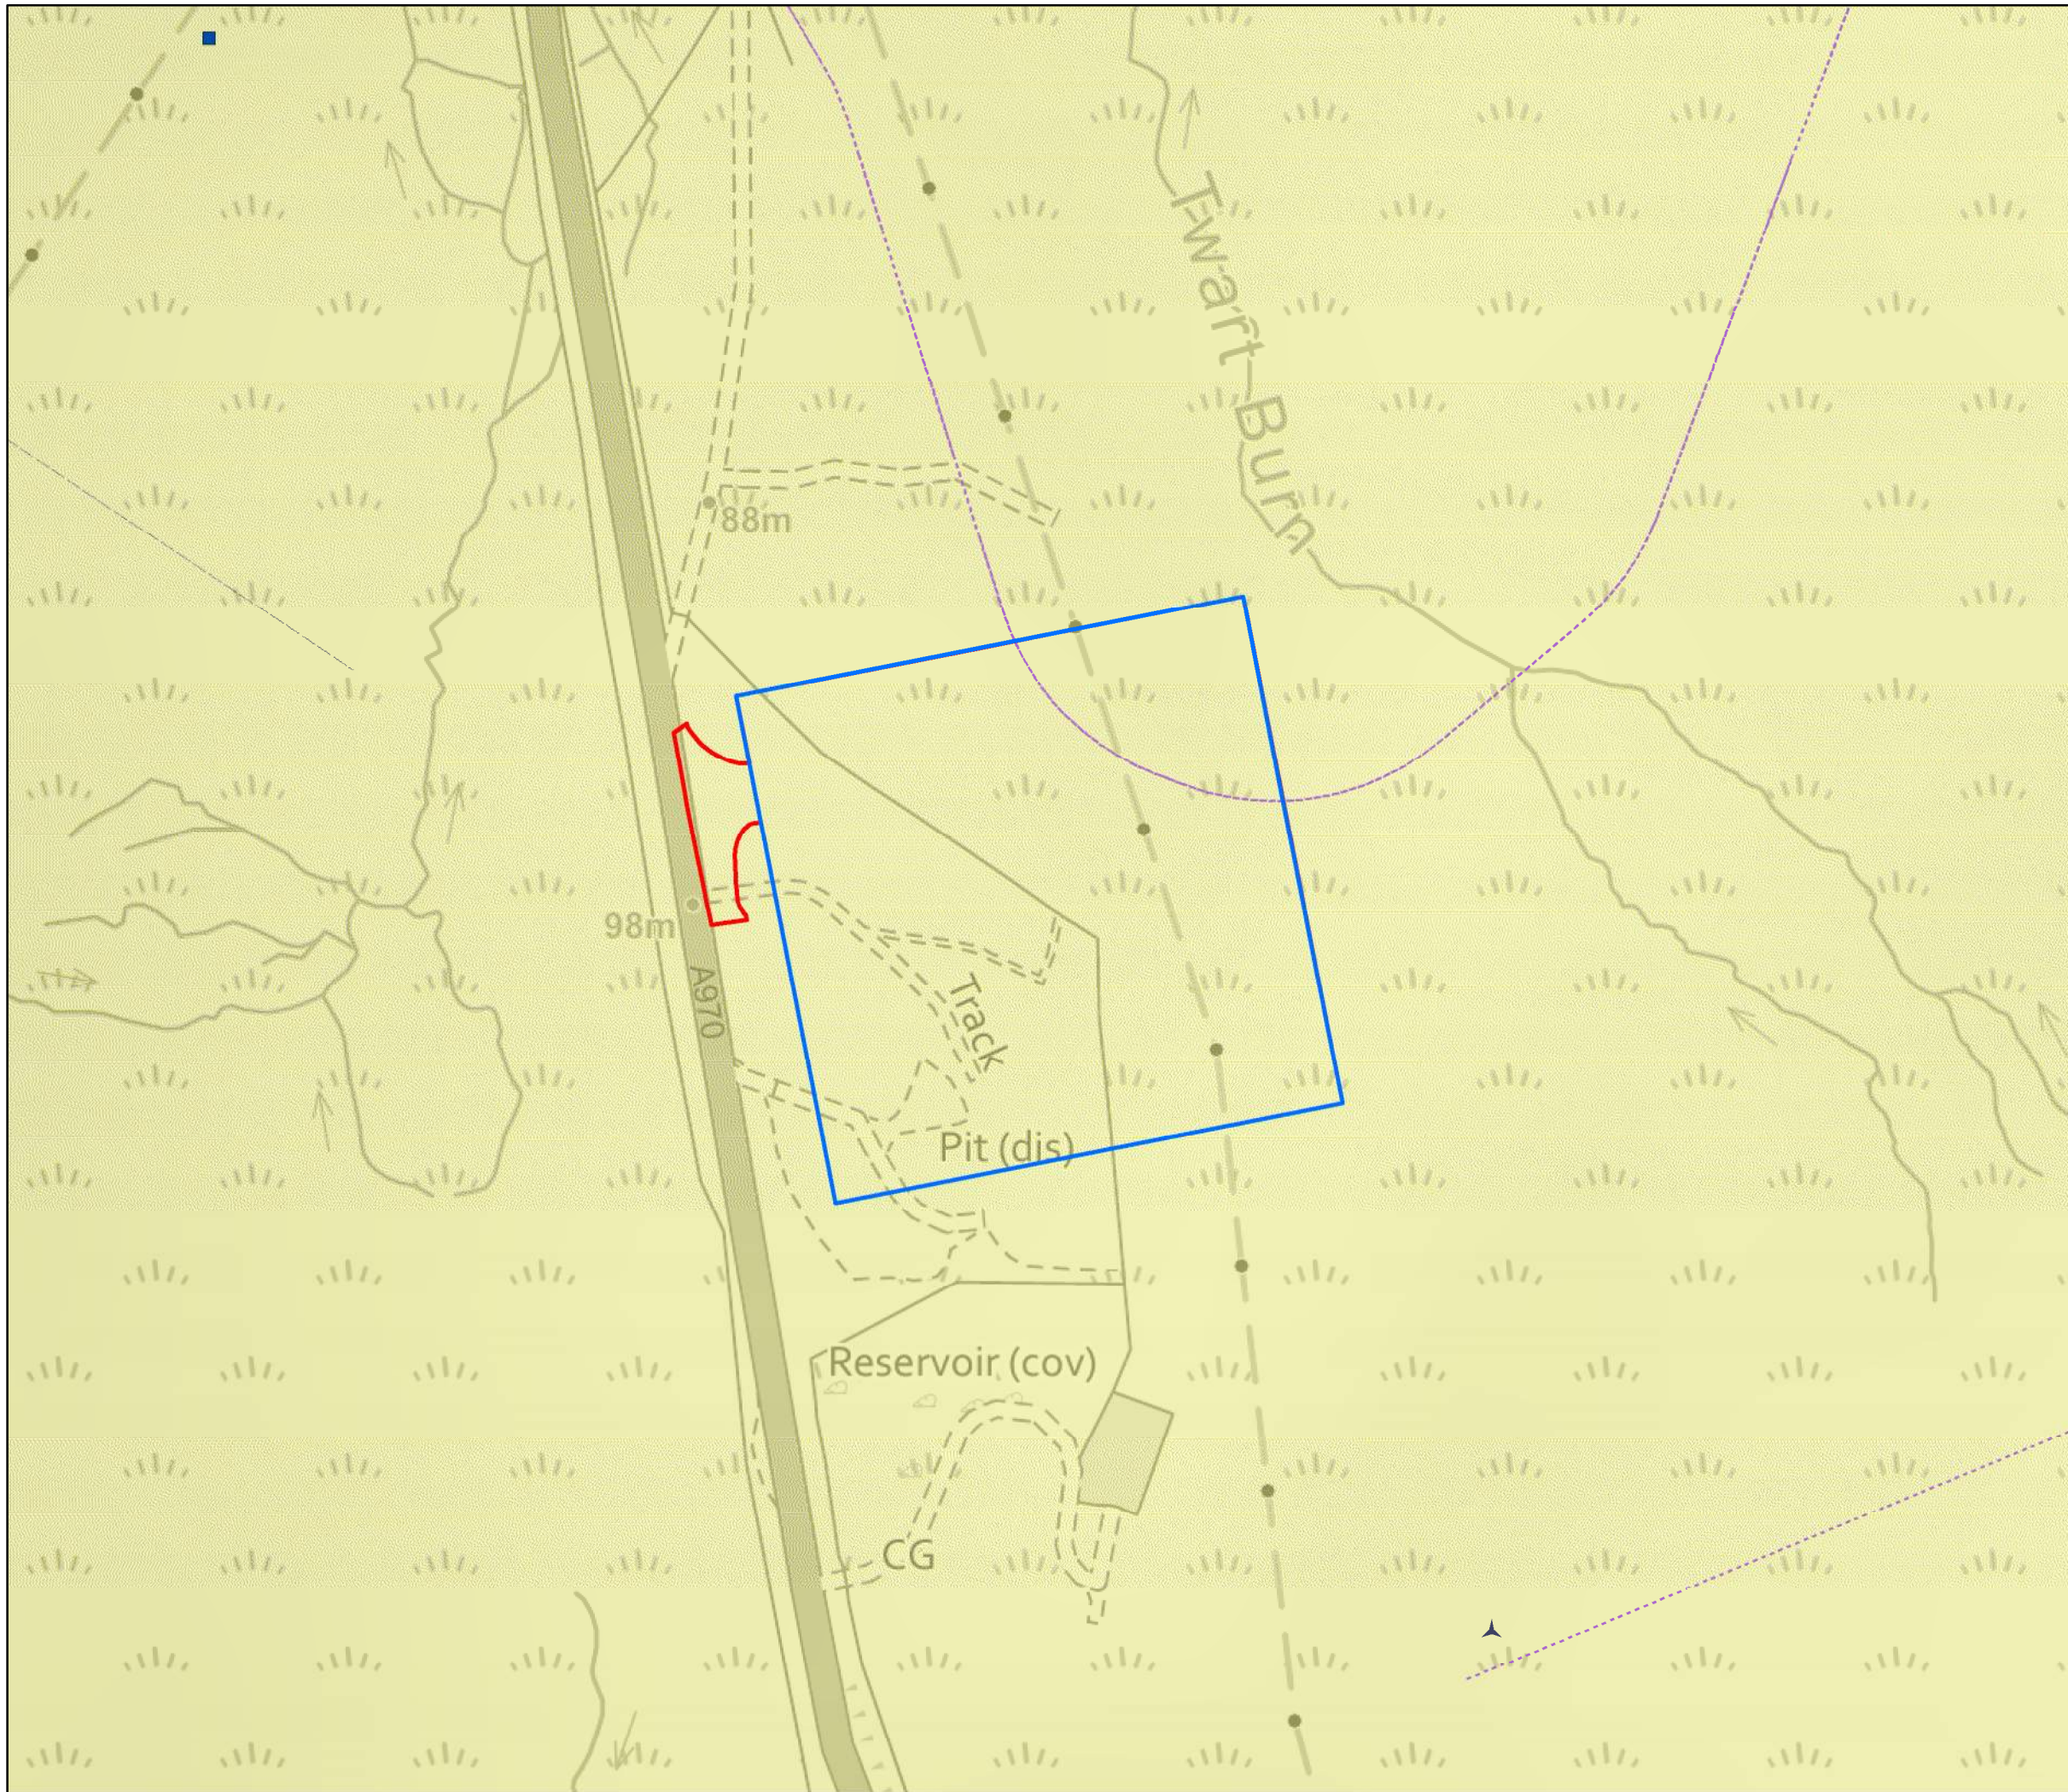

- Key
- Site Boundary
 - Proposed North Construction Compound (200m x 200m)
 - Consented Construction Compound
 - Turbines
 - Access Tracks
- Solid Geology**
- Colla Firth Formation - Granofelsic Psammite And Granofelsic Semipelite

Scale 1:2,500 @ A3

0 50 100 m


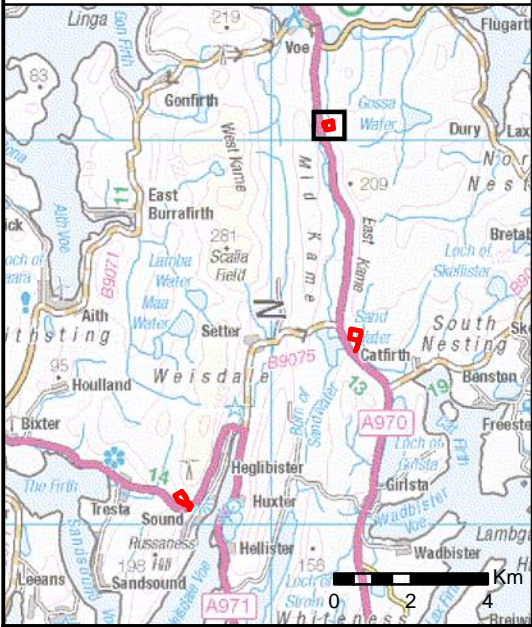


Figure 03a
Solid Geology (North)

Viking Wind Farm
Construction Compounds - PLHRA

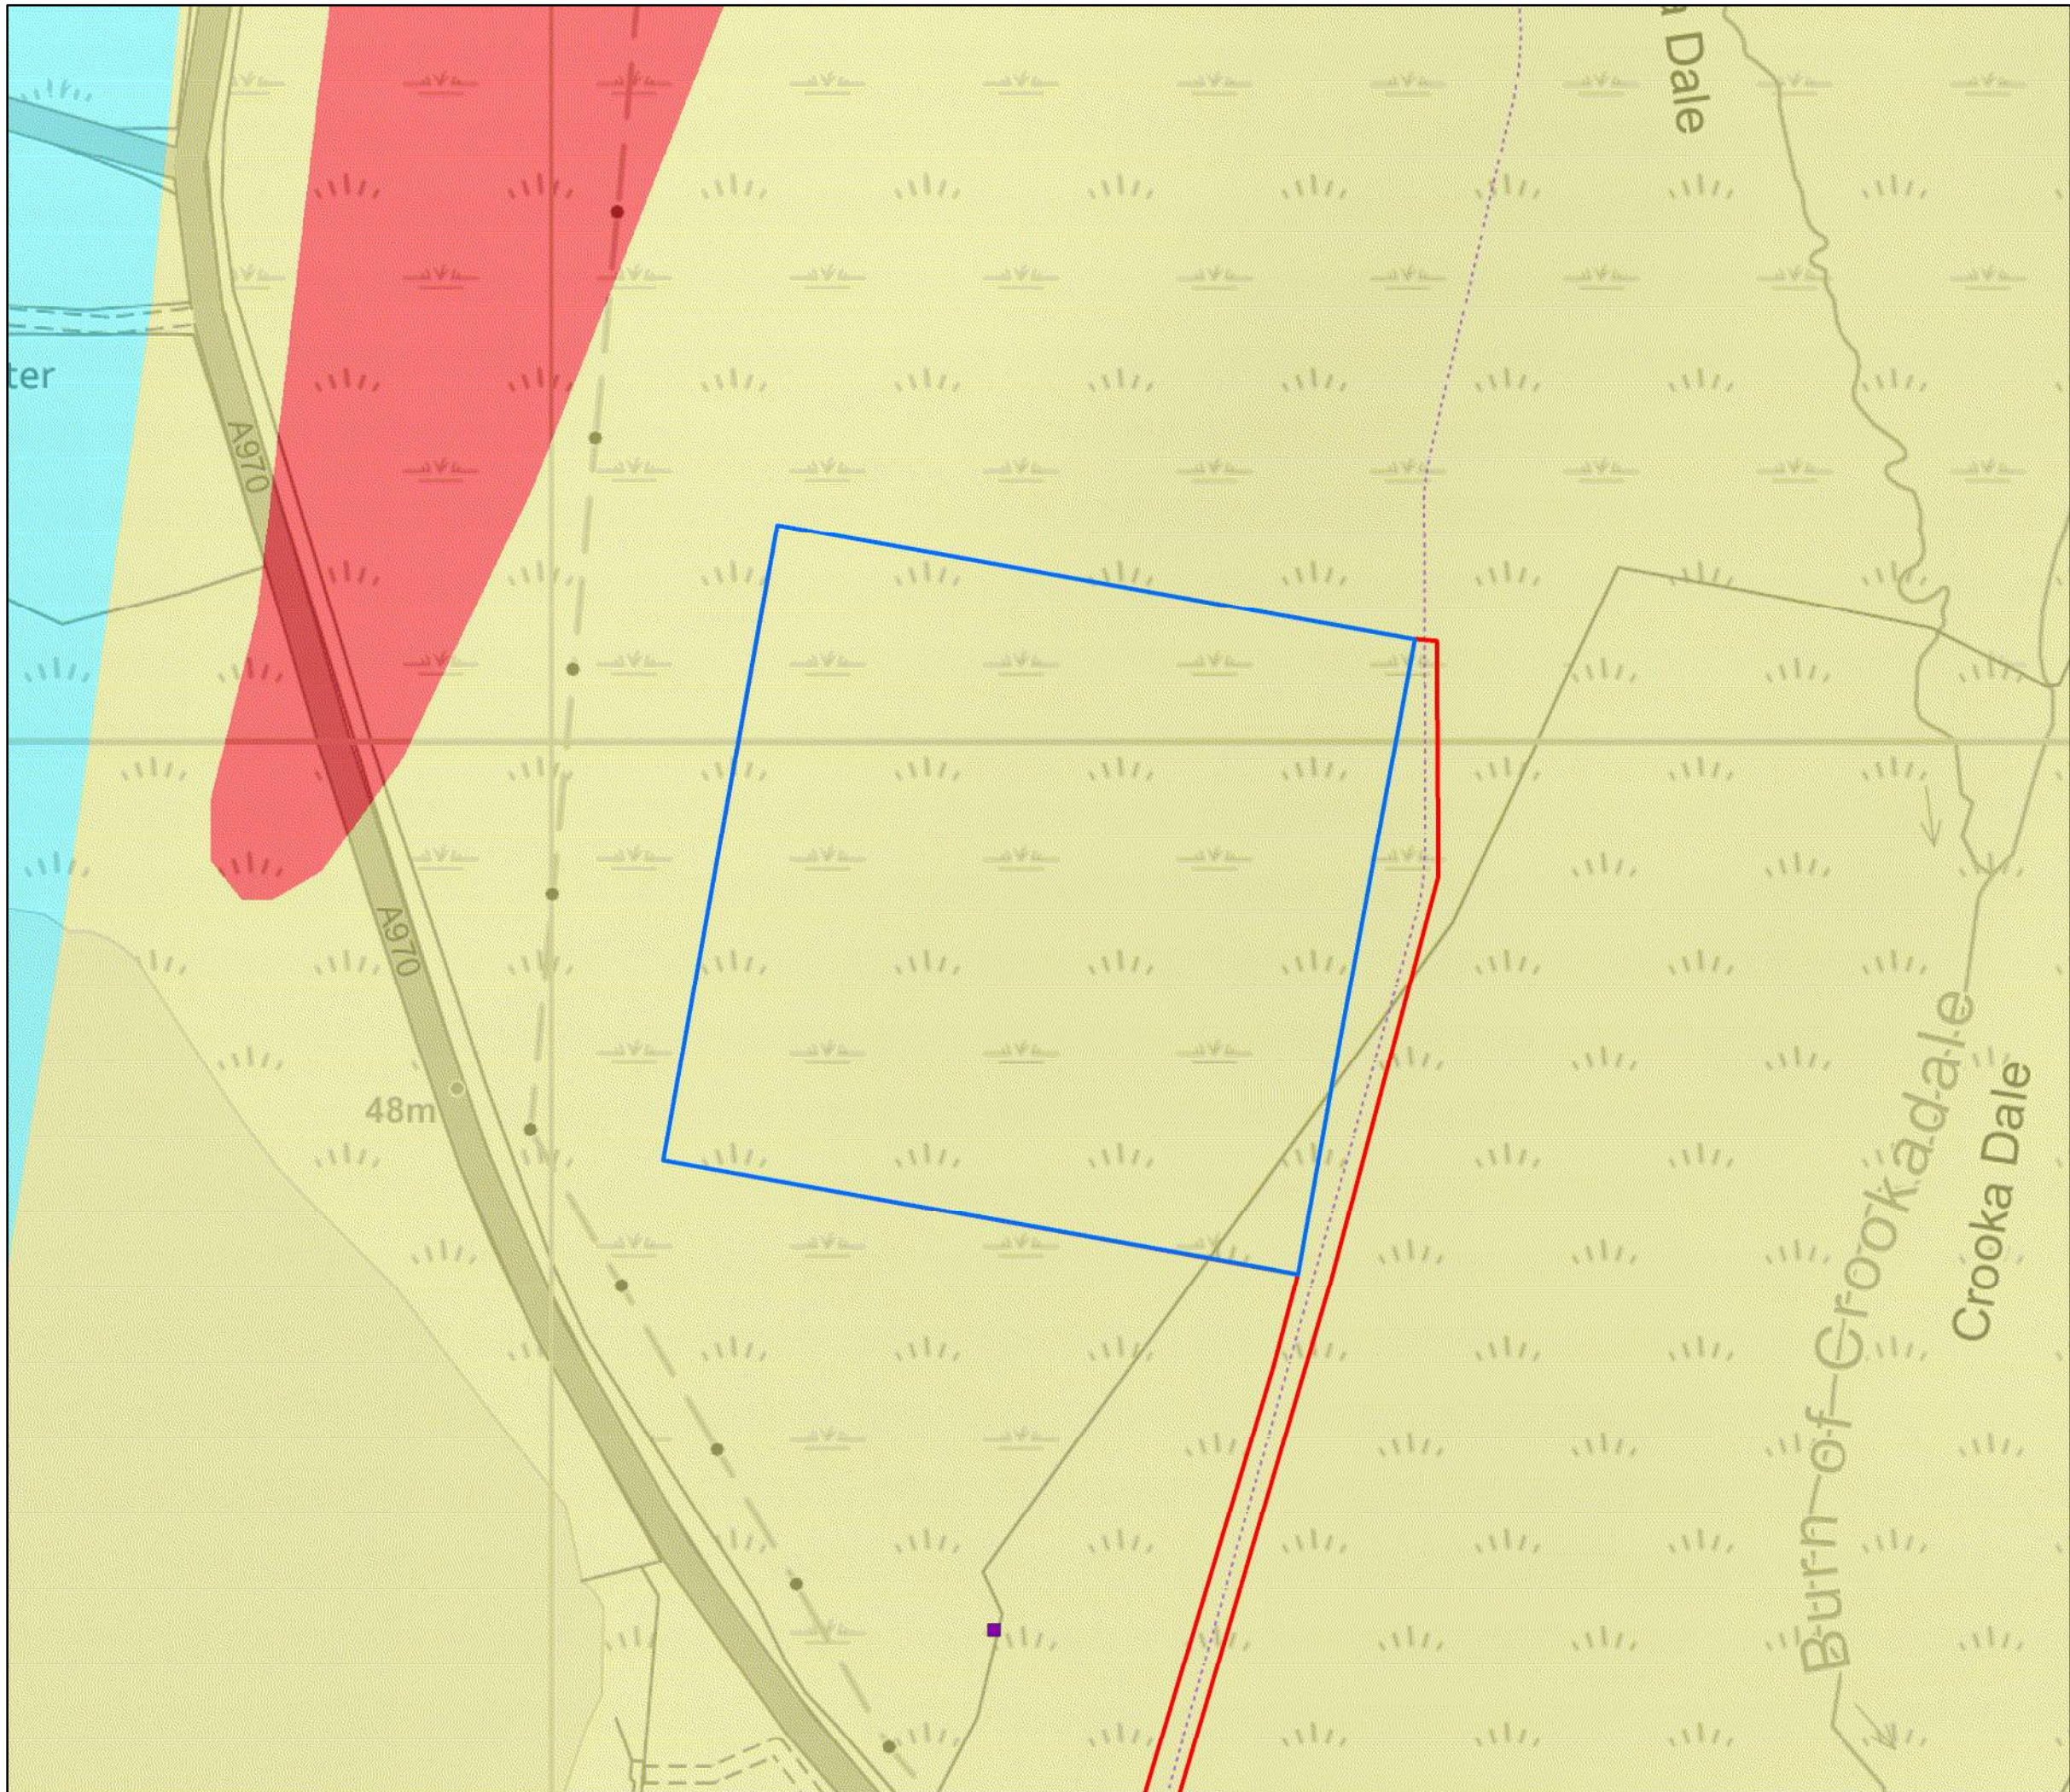

- Key
- Site Boundary
 - Proposed Main Construction Compound (250m x 250m)
 - Consented Construction Compound
 - Access Tracks
- Solid Geology**
- Colla Firth Formation - Granofelsic Psammite And Granofelsic Semipelite
 - Colla Firth Permeation And Injection Belt - Granite, Gneissose
 - Whiteness Limestone Member - Metalimestone


Scale 1:2,500 @ A3

0 50 100 m



Figure 03b
Solid Geology (Main)

Viking Wind Farm
Construction Compounds - PLHRA

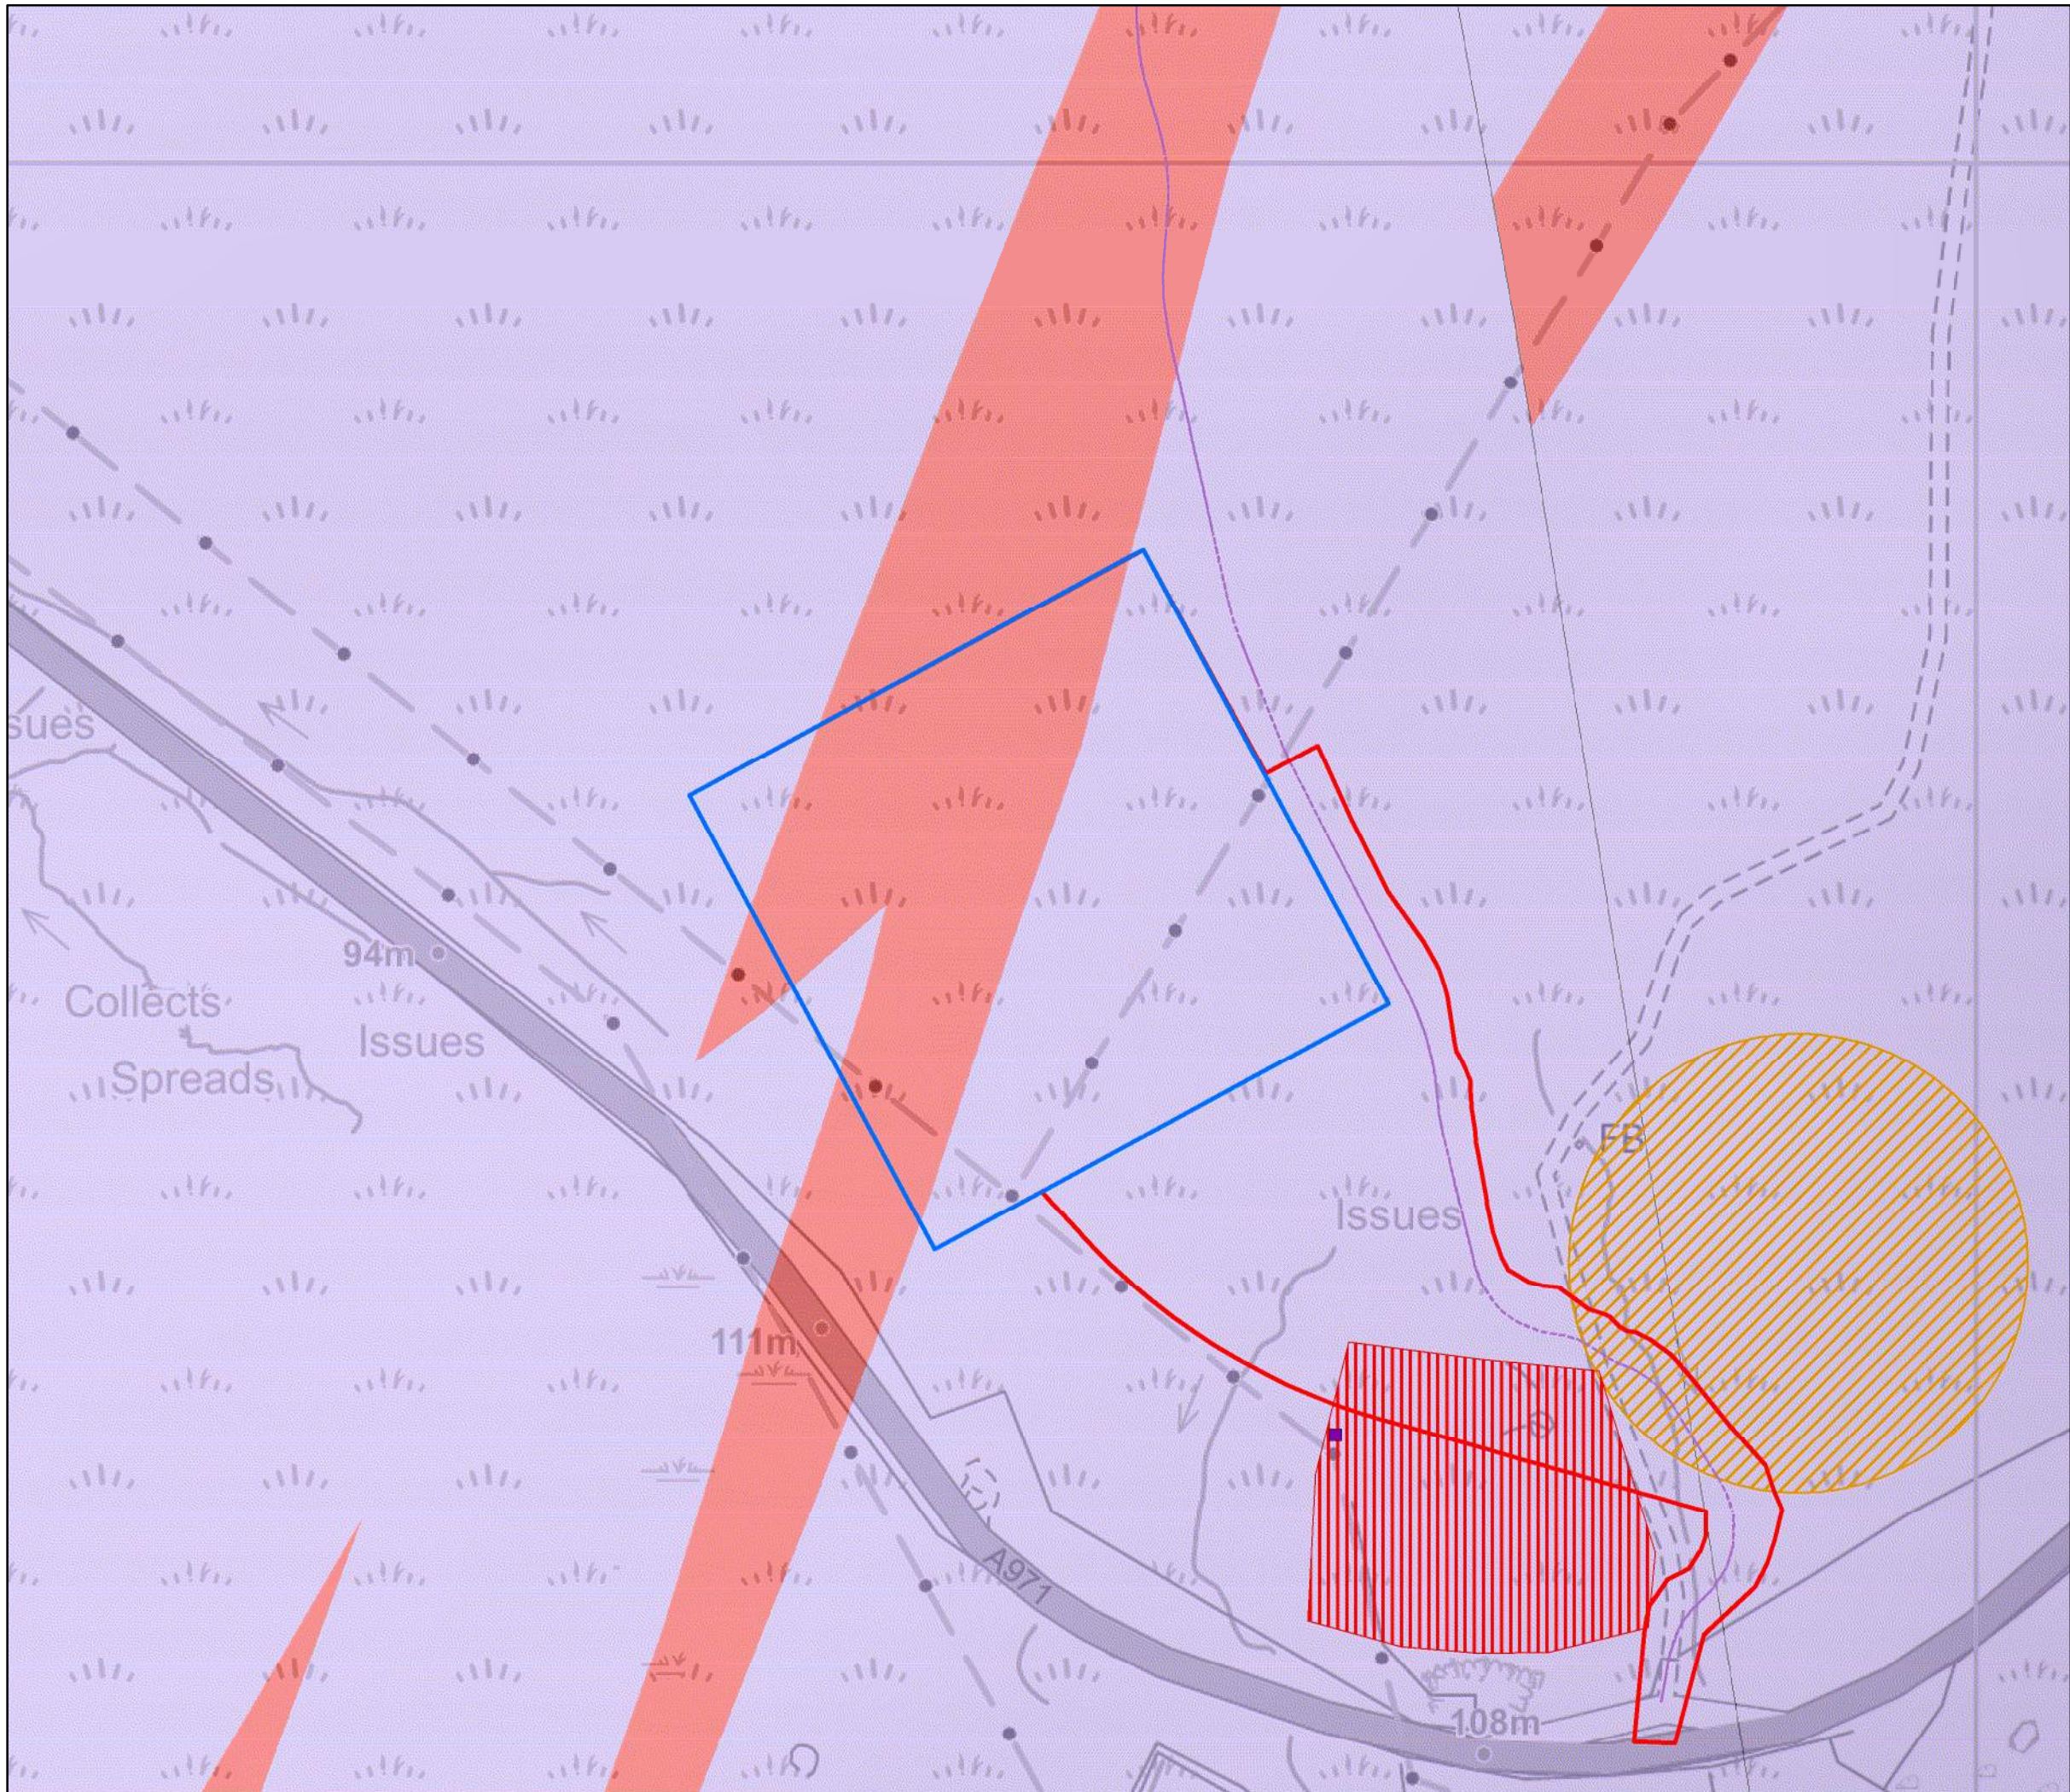

- Key
- Site Boundary
 - Proposed West Construction Compound (200m x 200m)
 - Consented Construction Compound
 - Borrow Pit Extraction Area
 - Access Tracks
 - Borrow Pit Search Area
- Solid Geology**
- Scatsta Quartzitic Formation - Pelite, Semipelite And Psammite
 - Scatsta Quartzitic Formation - Pelite, Schistose

Scale 1:2,500 @ A3

0 50 100 m


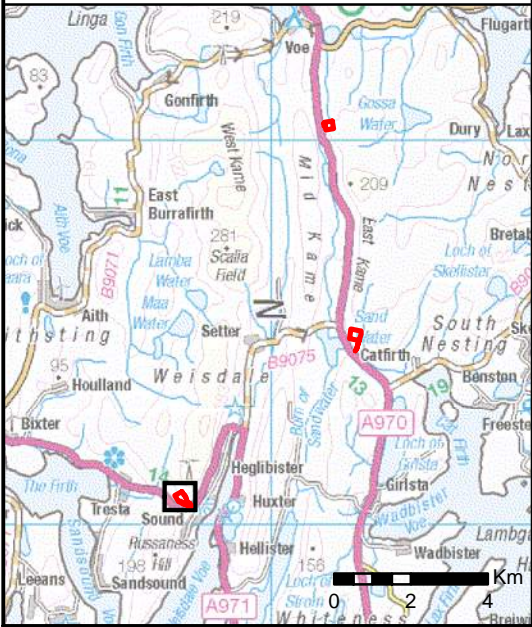


Figure 03c
Solid Geology (West)

Viking Wind Farm
Construction Compounds - PLHRA

FIGURE 4A-C

Peat Depth

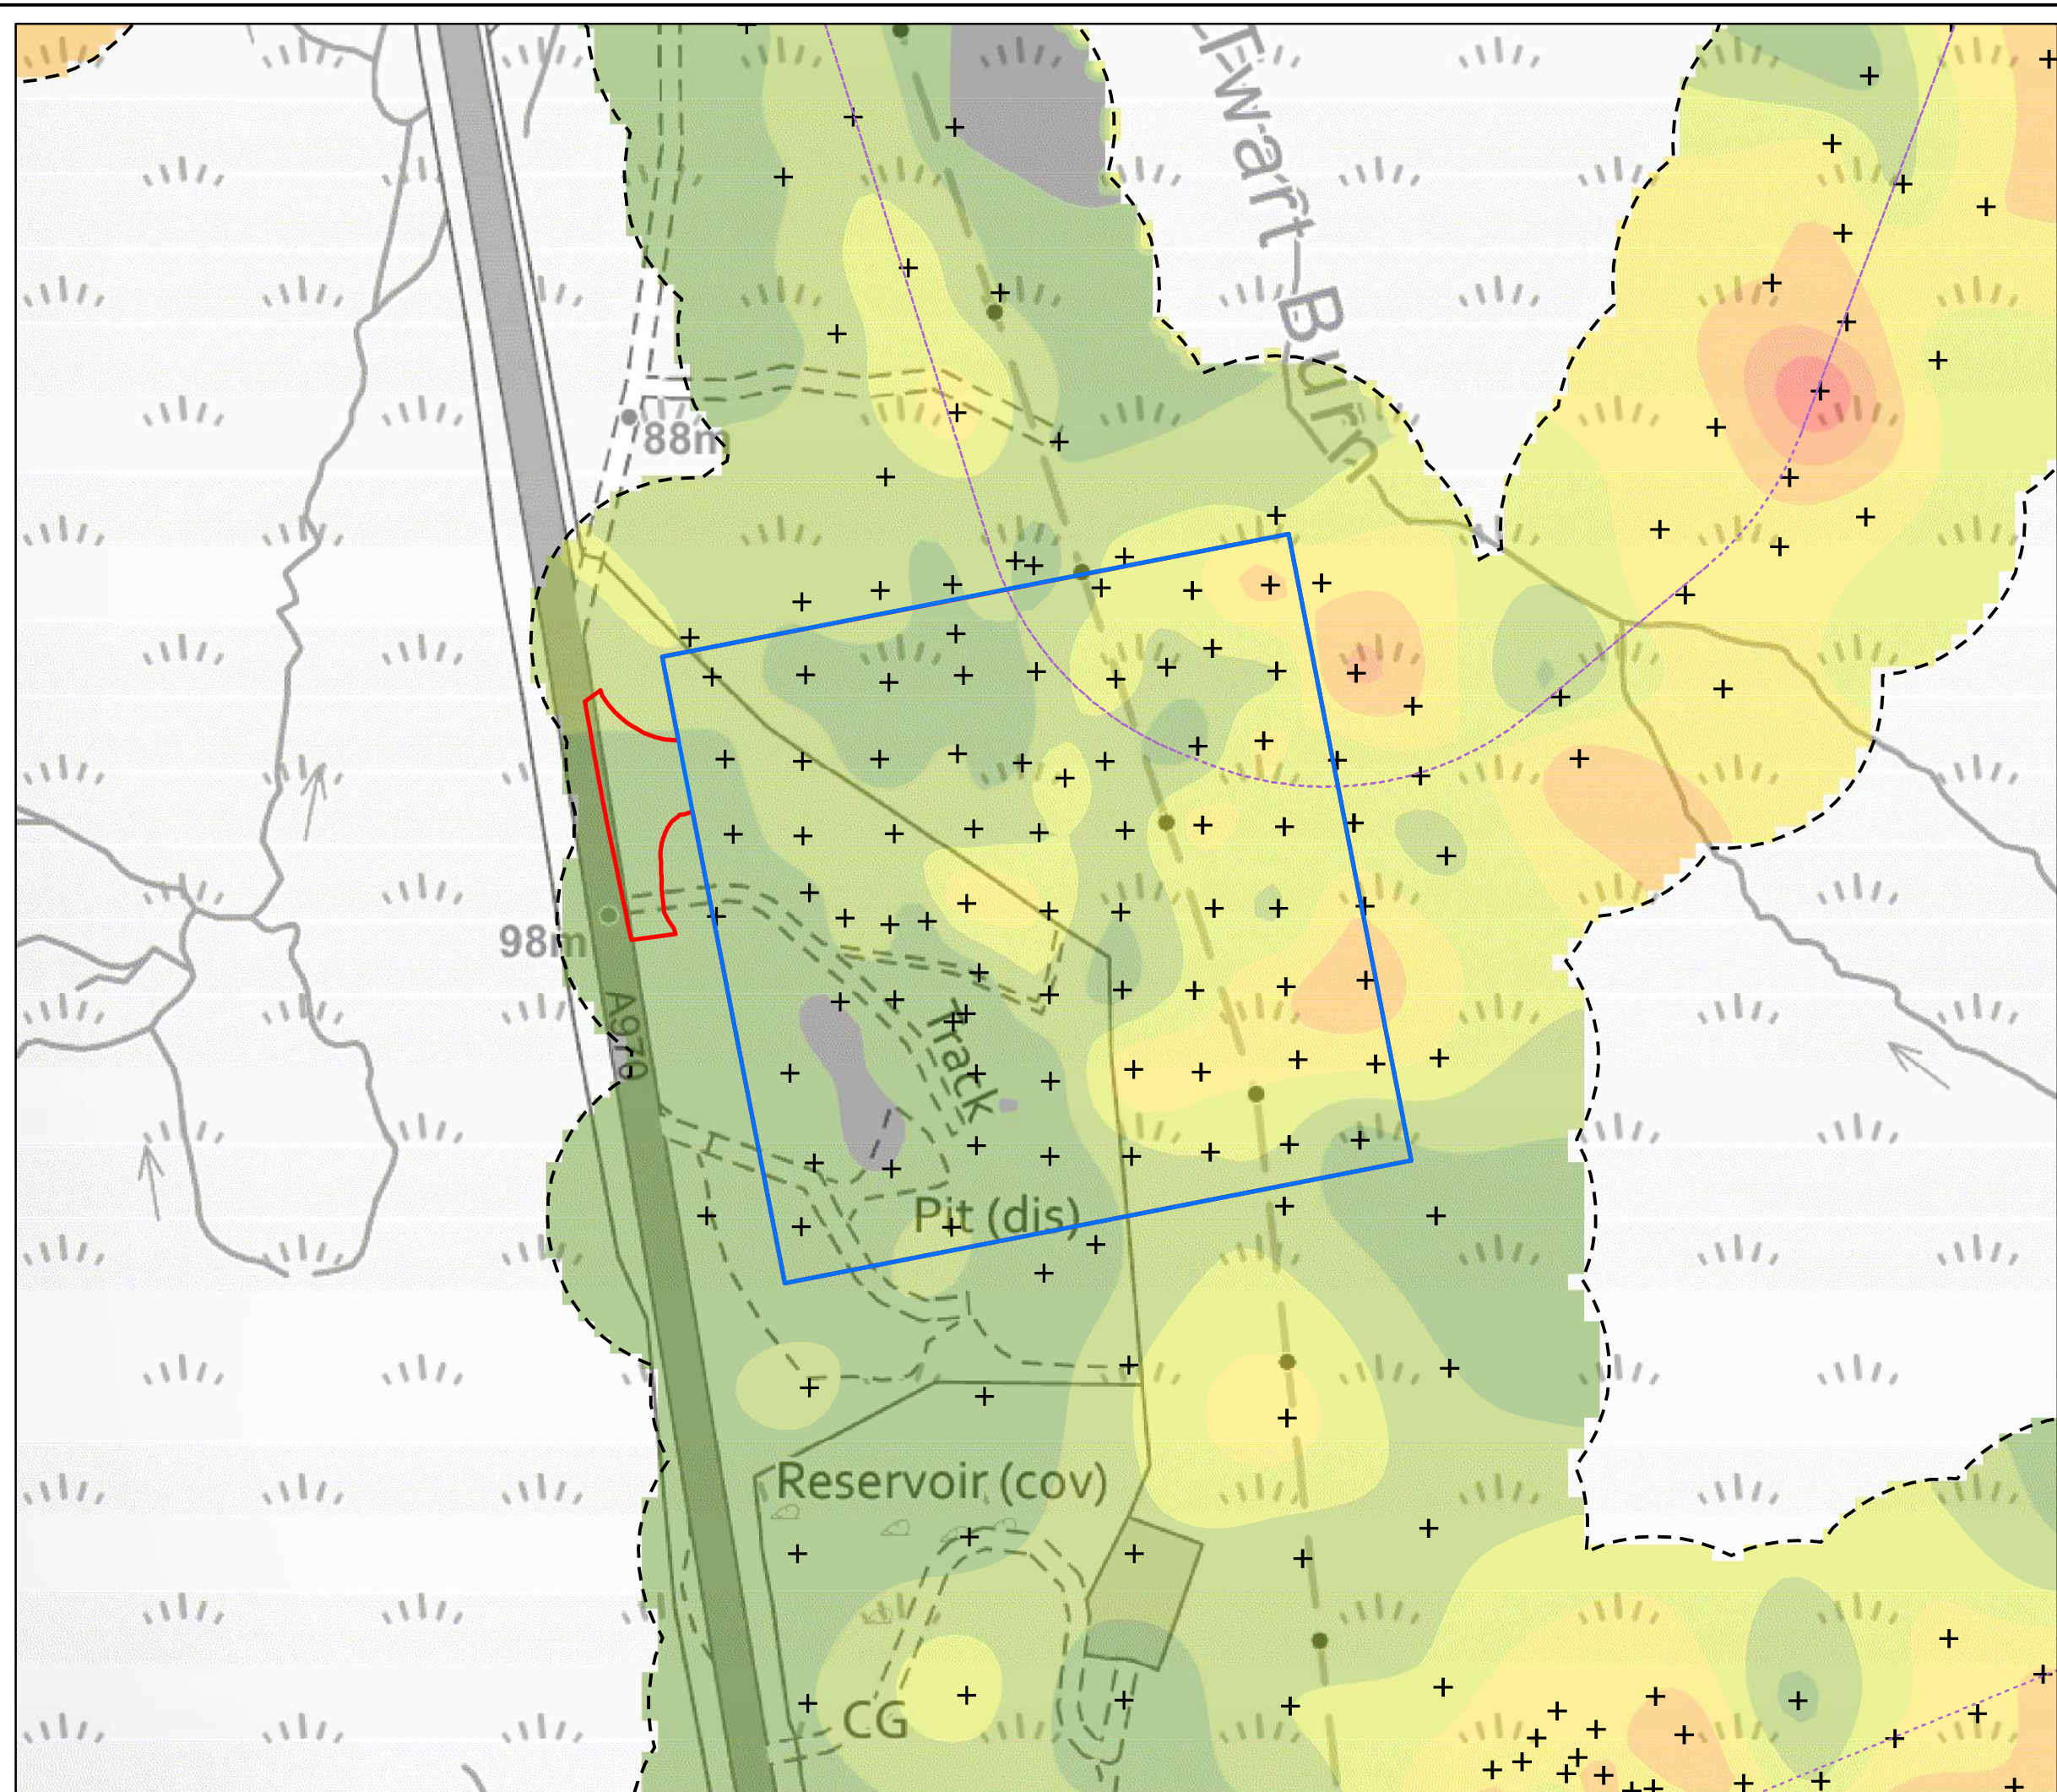

Key

- Site Boundary
- Proposed North Construction Compound (200m x 200m)
- Access Tracks
- Peat Probe Location

Peat Depth (m)

- 0
- 0 - 0.5
- 0.5 - 1
- 1 - 1.5
- 1.5 - 2
- 2 - 2.5
- 2.5 - 3
- > 3

Scale 1:2,000 @ A3

0 50 100 m


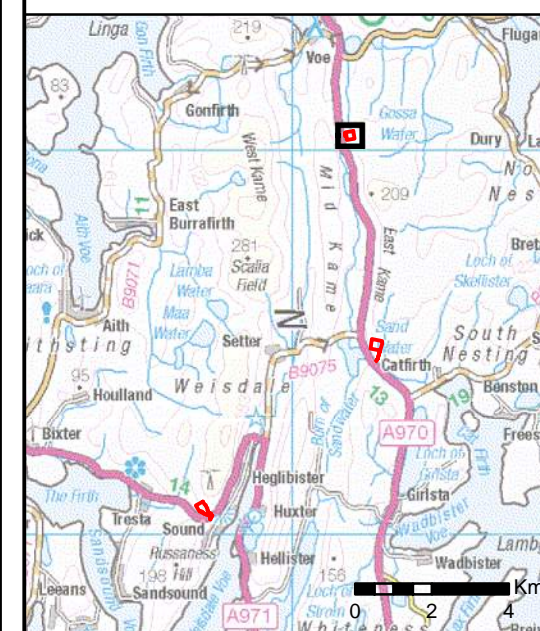


Figure 04a
Peat Depth Plan (North)

Viking Wind Farm
Construction Compounds - PLHRA

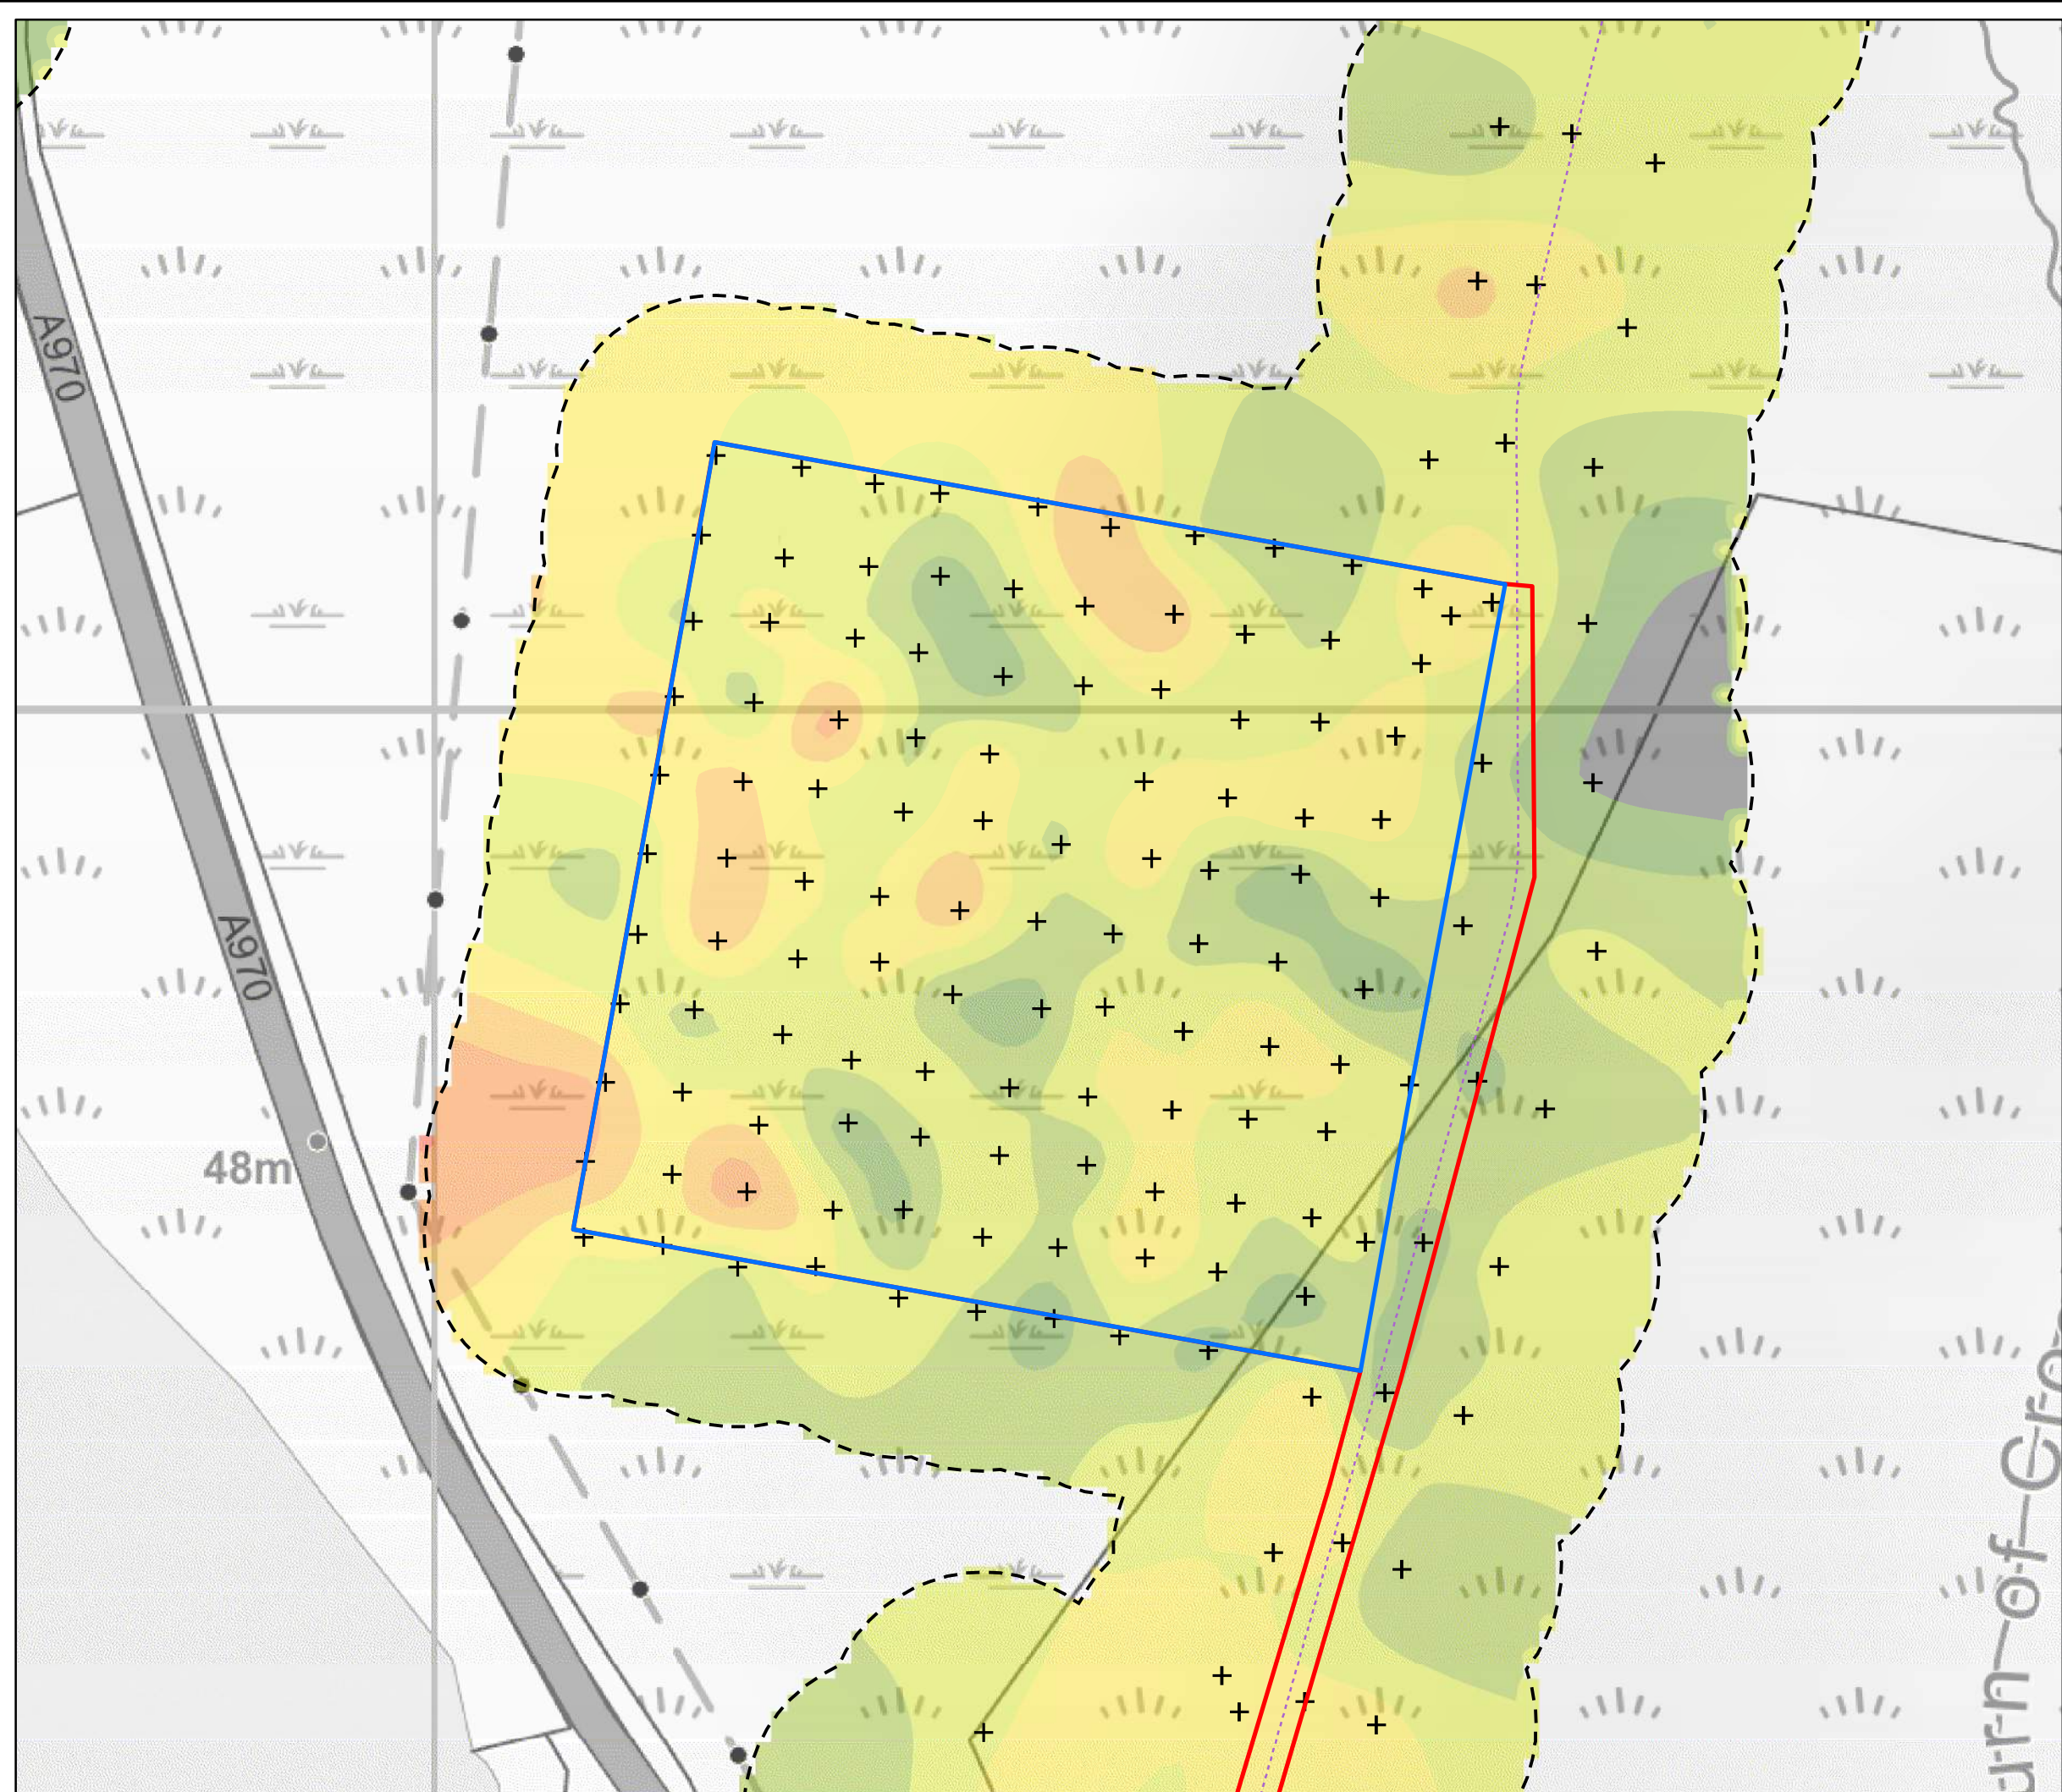

Key

- Site Boundary
- Proposed Main Construction Compound (250m x 250m)
- Access Tracks
- Peat Probe Location

Peat Depth (m)

- 0
- 0 - 0.5
- 0.5 - 1
- 1 - 1.5
- 1.5 - 2
- 2 - 2.5
- 2.5 - 3
- > 3

Scale 1:2,000 @ A3

0 50 100 m


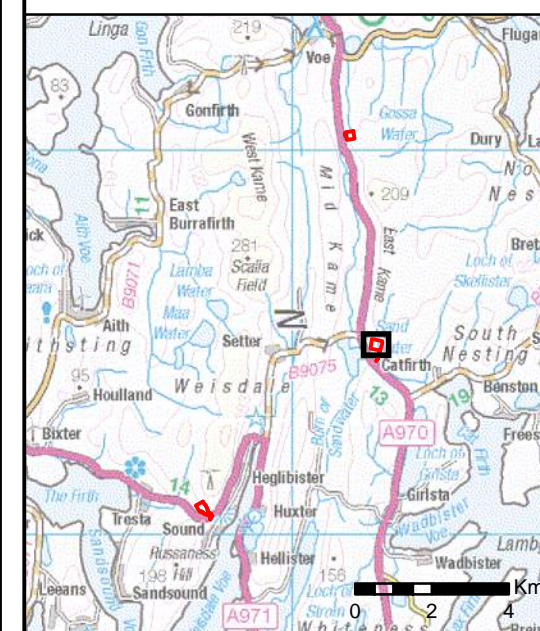


Figure 04b
Peat Depth Plan (Main)

Viking Wind Farm
Construction Compounds - PLHRA

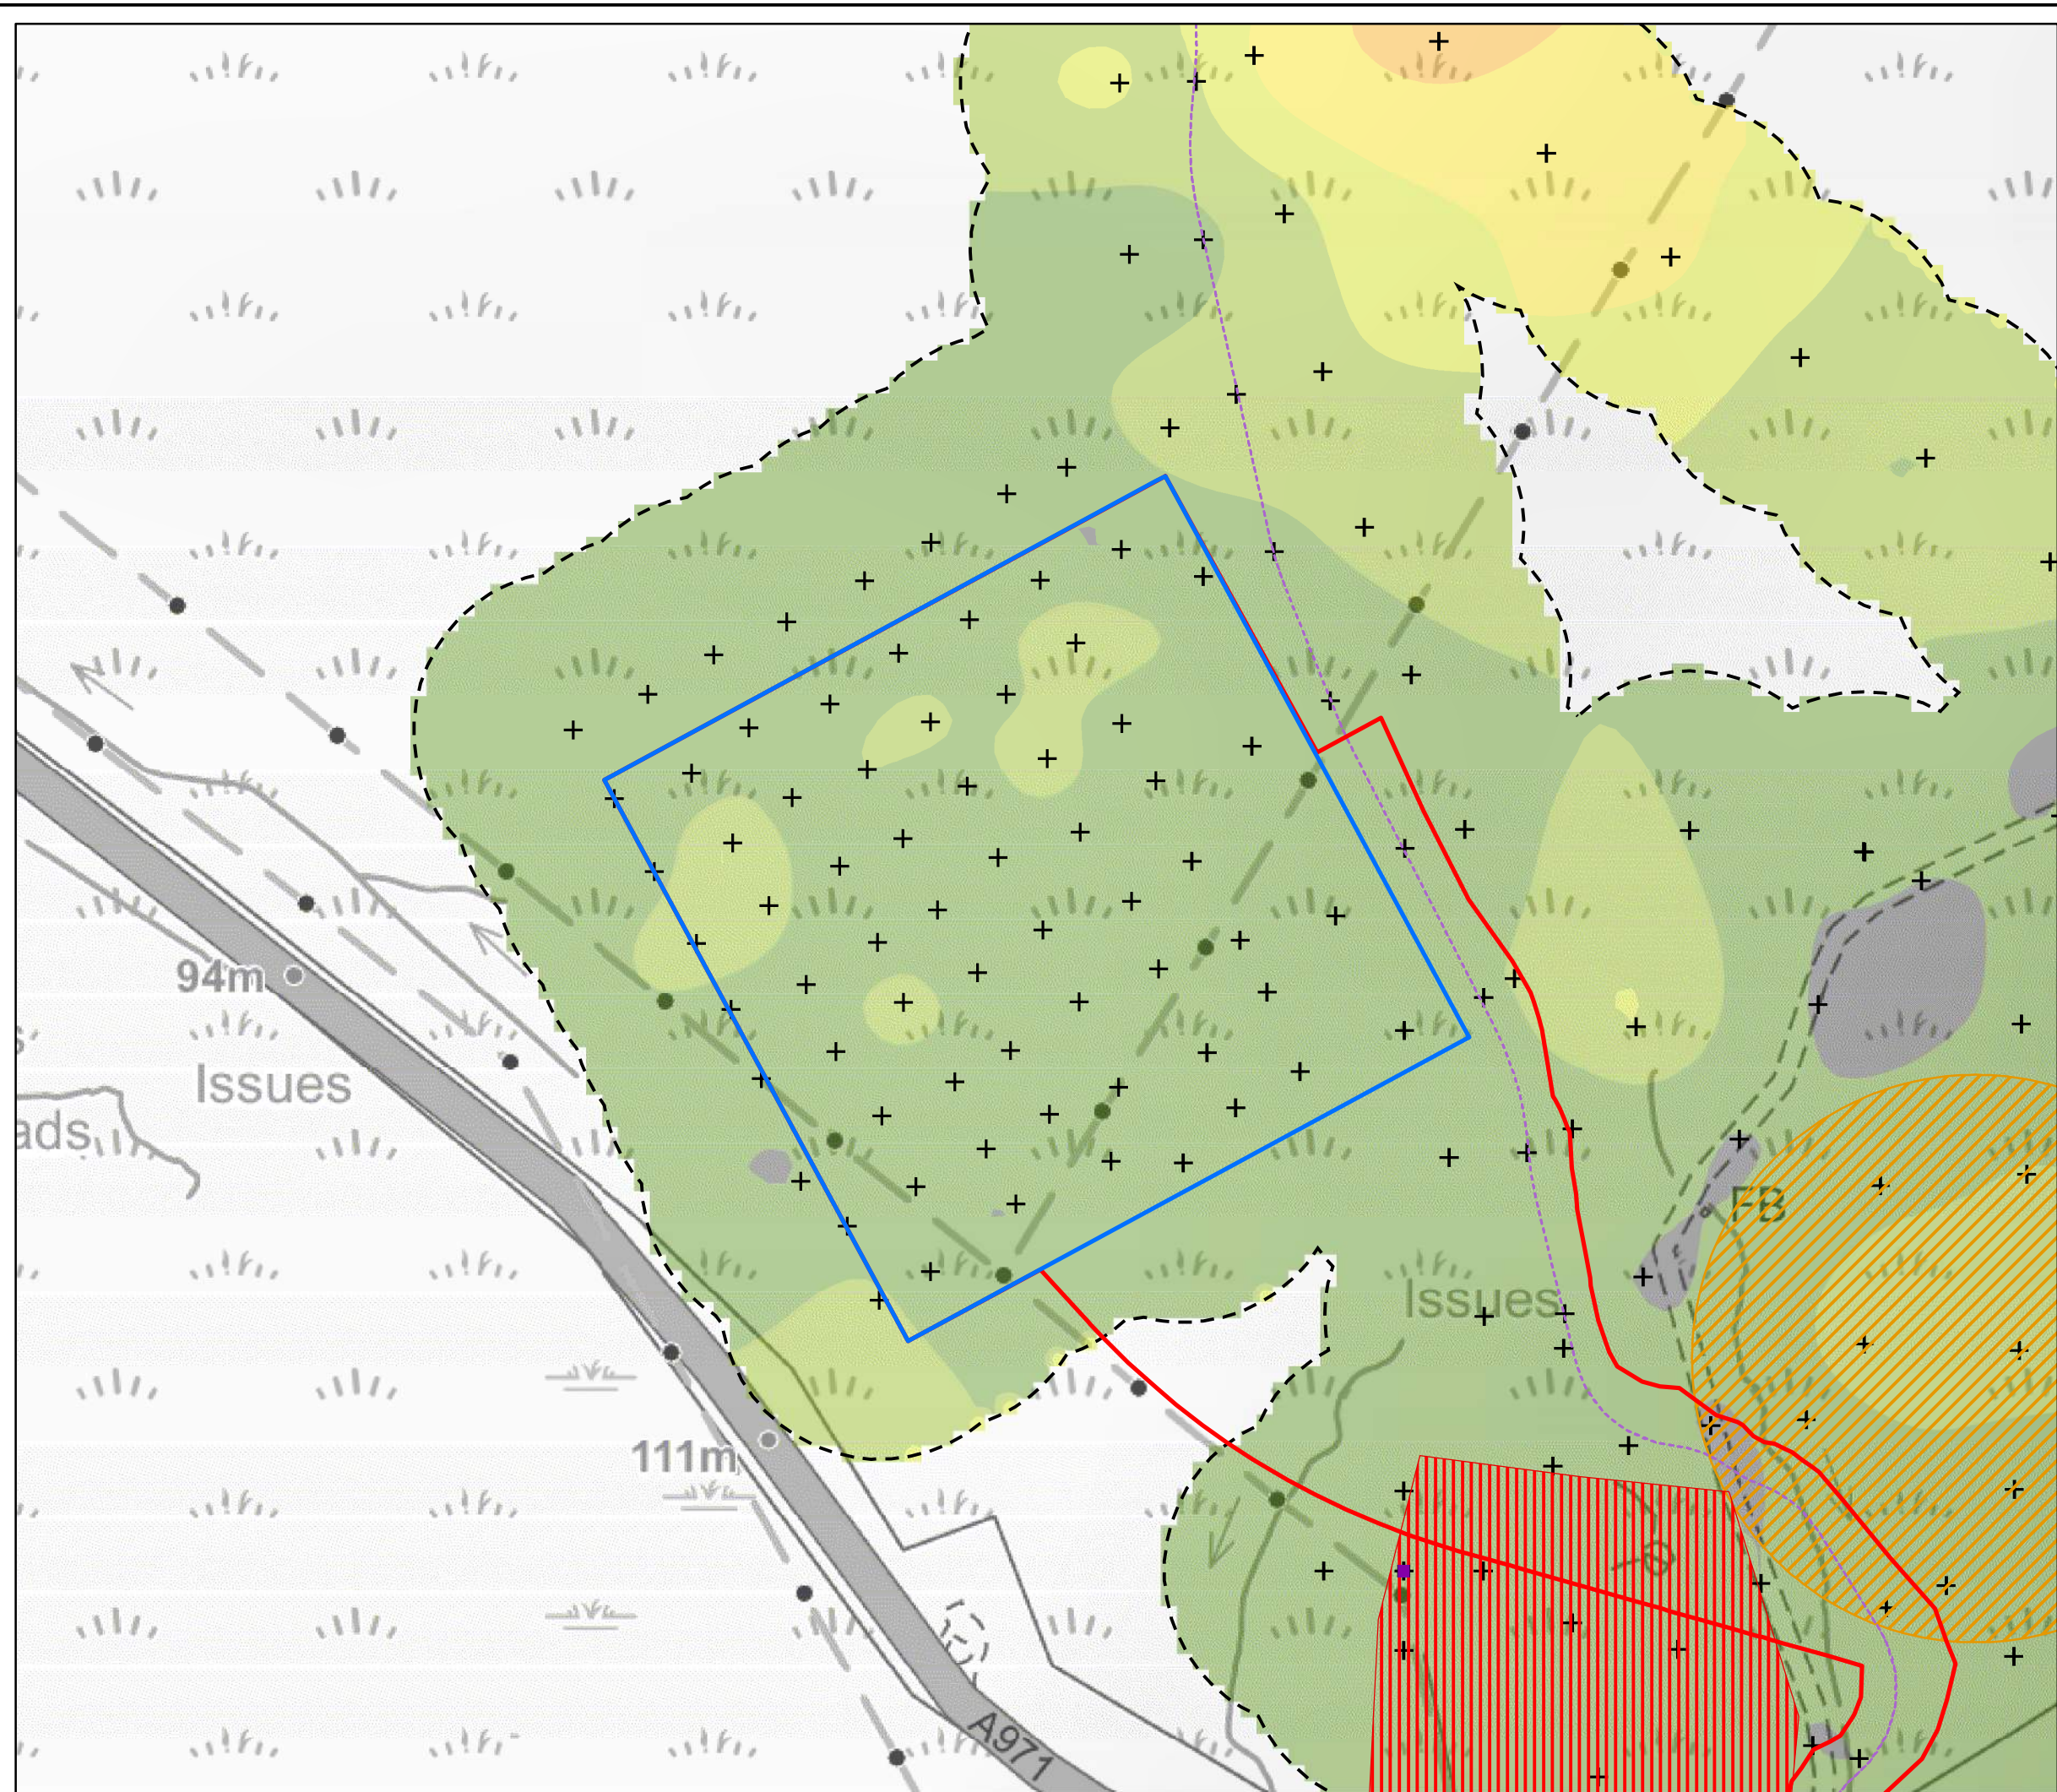

Key

- Site Boundary
- Proposed West Construction Compound (200m x 200m)
- Consented Construction Compound
- Borrow Pit Extraction Area
- Access Tracks
- Borrow Pit Search Area
- Peat Probe Location

Peat Depth (m)

- 0
- 0 - 0.5
- 0.5 - 1
- 1 - 1.5
- 1.5 - 2
- 2 - 2.5

Scale 1:2,000 @ A3

0 50 100 m

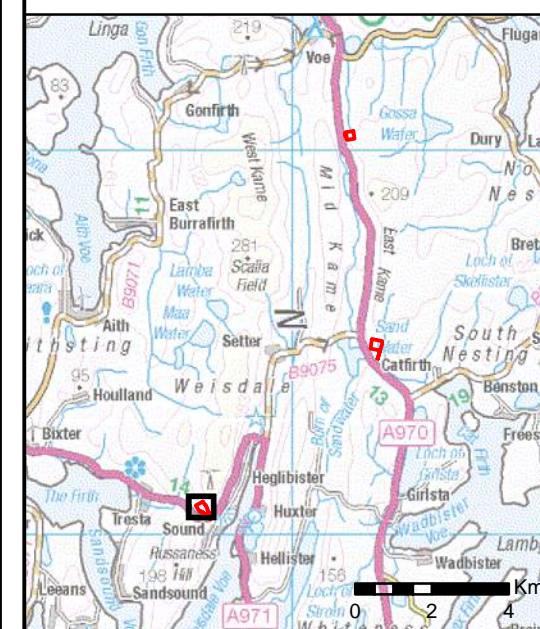


Figure 04c
Peat Depth Plan (West)

Viking Wind Farm
Construction Compounds - PLHRA